



Jim Collins Dipl. L.A.T. OALA CSLA
647-284-6361
collinstellations@gmail.com
www.collinstellations.ca
Collinstellations - Instagram
Collinstellations - Facebook

5020 Bridge St.,
Niagara Falls, Ont.
1/16"=1'-0" SCALE
Proposed Landscape Plan

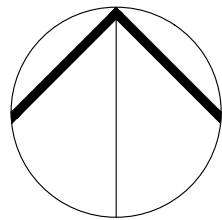


CENTER LINE

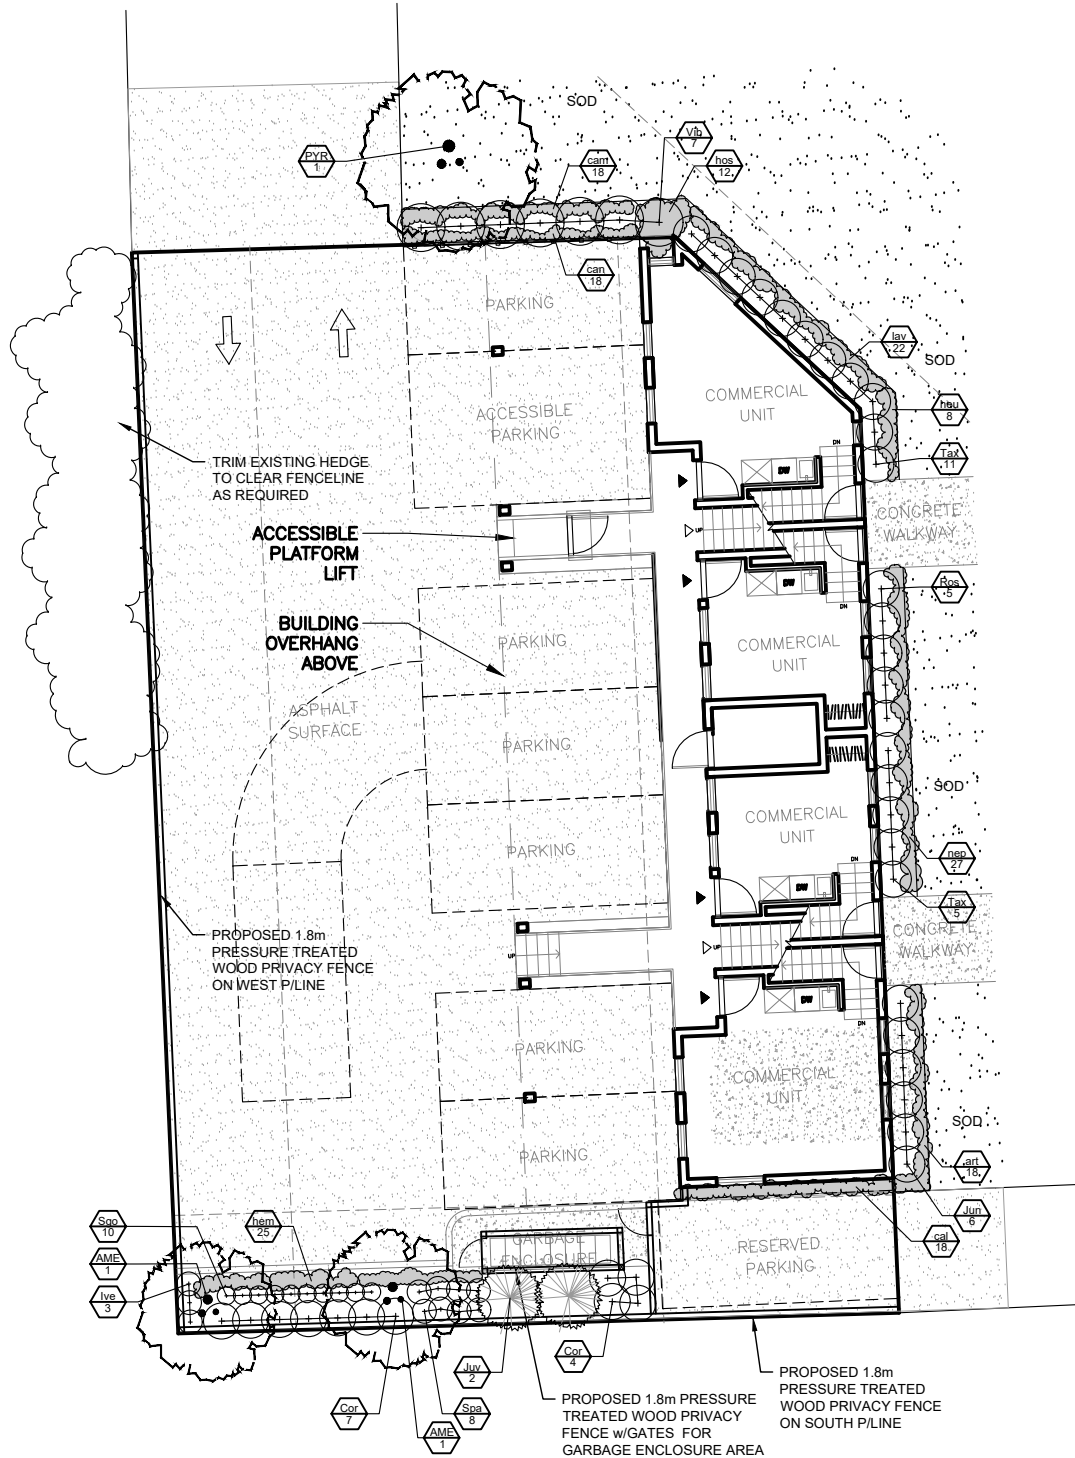

Plant List

Key	Botanical Name	Common Name	Quantity	Size
Deciduous Trees / Large Shrubs				
PYR	<i>Pyrus calleryana</i> 'Chanticleer'	Chanticleer Ornamental Pear	1	70cm Cal WB
AME	<i>Amelanchier canadensis</i>	Serviceberry	2	175cm Clump WB
Evergreens				
Jun	<i>Juniperus sabinna</i> 'Arcadia'	Arcadia Juniper	6	30cm 2gal
Juv	<i>Juniperus virginiana</i>	Eastern Red Cedar	2	175cm WB
Tax	<i>Taxus media</i> 'Wardii'	Ward's Yew	16	40cm 3 gal
Deciduous Shrubs				
Cor	<i>Cornus sericea</i>	Red Osier Dogwood	11	3 gal
Ive	<i>Ilex verticillata</i>	Winterberry	3	2 gal
Ros	<i>Rosa rugosa</i>	Rugosa Shrub Rose	5	2 gal
Sgo	<i>Spiraea x 'Goldmound'</i>	Goldmound Spirea	10	2 Gal
Spa	<i>Syringa patula</i> 'Miss Kim'	Korean Lilac	8	3 gal
Vib	<i>Viburnum lentago</i>	Nannyberry	7	3 gal
Perennials				
art	<i>Artemisia</i>	Silvermound	18	1 Gal
cal	<i>Calamagrostis brachytricha</i>	Feather Reed Grass	18	1 Gal
cam	<i>Campanula carpatic</i> 'Blue Clips'	Bellflower	18	1 Gal
can	<i>Coreopsis auriculata</i> 'Nana'	Dwarf Tickseed	18	1 Gal
hem	<i>Hemerocallis 'Stella D'oro'</i>	Stella D'oro Daylily	25	1 Gal
heu	<i>Heuchera</i>	Coral Bells - dark purple	8	1 Gal
hos	<i>Hosta 'Patriot'</i>	Patriot Hosta	12	1 Gal
lav	<i>Lavandula angustifolia</i> 'Hidcote Blue'	English Lavender	22	1 Gal
nep	<i>Nepeta</i>	Catmint	27	1 Gal

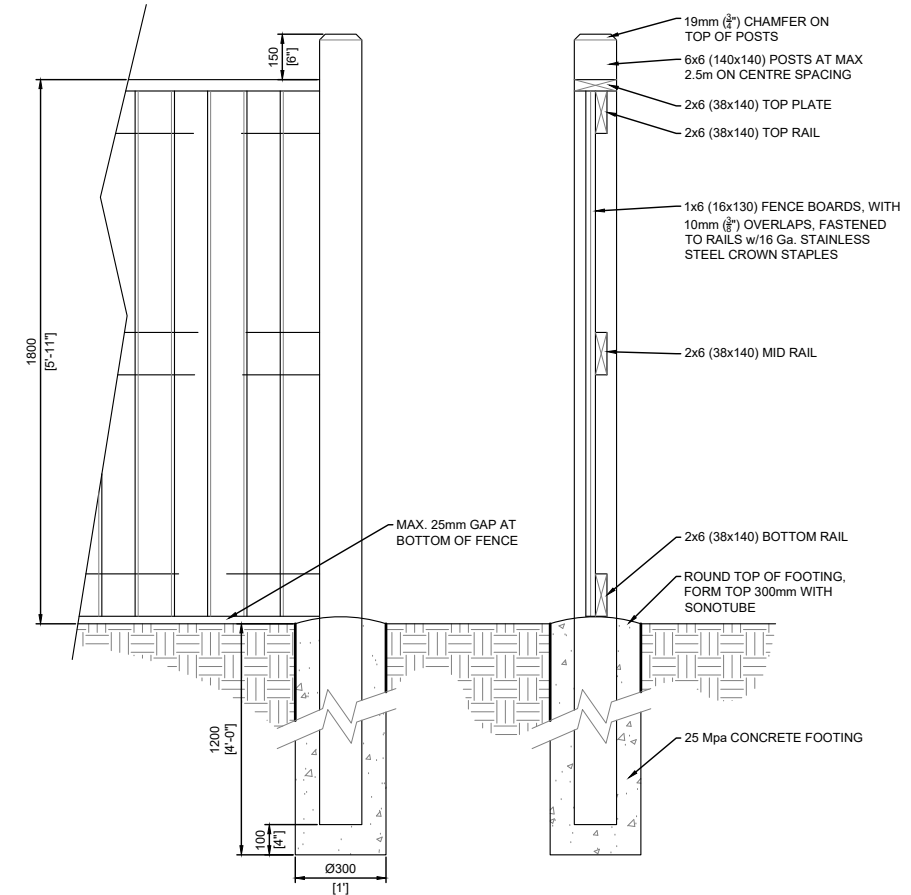

NOTES:

1. ALL RAILS AND TOP PLATE TO BE FASTENED TO POSTS WITH MIN. 3.5" DECK SCREWS
2. ALL WOOD TO JACK OR RED PINE, C.C.A. PRESSURE TREATED TO A NET RETENTION OF 6.36kg/M². MATERIALS TO BE STRUCTURALLY SOUND REASONABLY FREE OF KNOTS, CHIPS, CRACKS OR WARPS.
3. STAIN ALL EXPOSED SURFACES WITH 2 COATS OF OLYMPIC STAIN #916 OR APPROVED EQUAL. COLOUR TO BE DETERMINED BY CLIENT.
4. ALL HARDWARE AND FASTENERS TO BE HOT DIPPED GALVANIZED, UNLESS NOTED OTHERWISE
5. CONCRETE TO BE MIN 25 Mpa CLASS F-2 MIX, PROVIDED BY READY MIX TRUCK, OR PREBLENDED BAG MIX WHEN APPROVED

1.8m Ht. WOOD PRIVACY AND GARBAGE
ENCLOSURE FENCING