


8885 Lundy's Lane - PLANT LIST

W.B.= Wire Basket, B&B = Balled and Burlapped, CT = Container Grown

Code	BOTANICAL NAME	COMMON NAME	SIZE	#	ROOT CONDITIO	REMARKS
Deciduous Trees						
As	<i>Acer saccharum</i>	Sugar Maple	60mm cal.	8	W.B.	Full & equal form
Ar	<i>Acer rubrum</i>	Red Maple	60mm cal.	6	W.B.	Full & equal form
Acc	<i>Amelanchier canadensis</i>	Serviceberry (multi-stem)	200cm ht.	10	W.B.	Multi-stem
Bp	<i>Butula payrifera</i>	Paper Birch (multi-stem)	60mm cal.	3	W.B.	Multi-stem
Gb	<i>Ginkgo biloba 'Magyar'</i>	Maidenhair Tree	60mm cal.	5	W.B.	Full & equal form
Gt	<i>Gleditsia triacanthos 'Shademaster'</i>	Shademaster Honeylocust	60mm cal.	4	W.B.	Full & equal form
Ls	<i>Liquidambar styraciflua 'Slender Silhouette'</i>	Pyramidal Sweetgum	60mm cal.	6	W.B.	Full & equal form
Qrf	<i>Quercus robur 'Fastigiata'</i>	Pyramidal English Oak	60mm cal.	12	W.B.	Full & equal form
Qp	<i>Quercus palustris</i>	Pin Oak	60mm cal.	9	W.B.	Full & equal form
Coniferous Trees						
Pg	<i>Picea glauca</i>	White Spruce	2.0m ht.	11	W.B.	Branched to the Ground
Deciduous Shrubs						
Ck	<i>Cornus koisa chinensis</i>	Chinese Flowering Dogwood	200cm ht.	5	B&B	Multi-stem
Cc	<i>Cercis canadensis 'Heart of Gold'</i>	Eastern Redbud	200cm ht.	2	B&B	Multi-stem
Ea	<i>Euonymus alatus 'compactus'</i>	Dwarf Winged Burningbush	60cm ht.	15	CT	Well Branched
Po	<i>Physocarpus opulifolius 'Monlo'</i>	Diablo Ninebark	60cm ht.	15	CT	Well Branched
Sc	<i>Syringa chinensis 'Saugeana'</i>	Chinese Lilac	200cm ht.	5	CT	Multi-stem
Sj	<i>Spiraea japonica 'Goldflame'</i>	Goldflame Spirea	60cm ht.	27	CT	Well Branched
Coniferous Shrubs						
To	<i>Thuja occidentalis</i>	White Cedar	110cm ht.	77	5 gal pot	Branched to the Ground
Tmh	<i>Taxus x media 'Hicksii'</i>	Hicks Yew	60cm ht.	92	3 gal pot	Branched to the Ground
Ornamental Grasses						
Caf	<i>Calamagrostis acutiflora 'Karl Foerster'</i>	Feather Reed Grass	1 gal pot	14	CT	Well Branched
Hm	<i>Hakonechloa macra 'All Gold'</i>	Golden Japanese Forest grass	1 gal pot	102	CT	Well Branched
Broadleaf Evergreen Shrubs						
Bw	<i>Buxus mic. Var. insularis 'Winter Gem'</i>	Winter Gem Korean Boxwood	2 gal pot	46	CT	Well Branched
Vm	<i>Vinca minor</i>	Periwinkle	10cm pot	45	CT	Well Branched
Perennials						
Hs	<i>Hemerocallis 'Stella D'Oro'</i>	Daylily 'Stella D'Oro' (yellow)	1 gal pot	121	CT	Well Branched
Hd	<i>Hosta 'Blue Moon'</i>	Plantain Lily 'Blue Moon'	1 gal pot	20	CT	Well Branched
Rf	<i>Rudbeckia fulgida goldsturm</i>	Rudbeckia	1 gal pot	109	CT	Well Branched

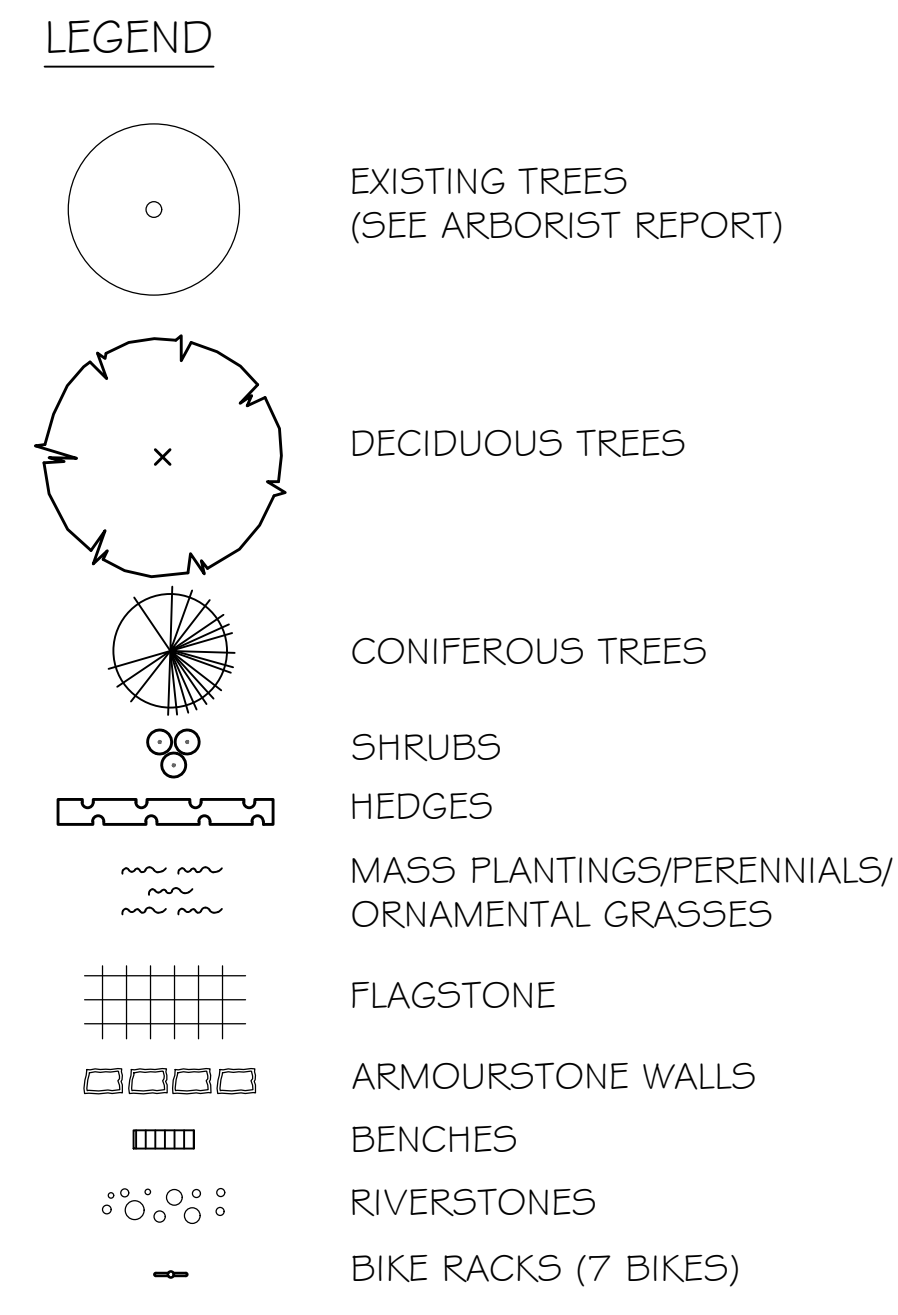

2	REVISED	JULY 11/23
1	REVISED	JUNE 30/23
NO.	DESCRIPTION	DATE
JAMES McWILLIAM LANDSCAPE ARCHITECT jmcmwilliam@jmladesign.com		
PROJECT 8885 LUNDY'S LANE NIAGARA FALLS		
DRAWING LANDSCAPE PLAN		
SCALE: 1:250 DATE: JULY 2023 DESIGN BY: J.S.M. DRAWN BY: T.F.G. SHEET: L1		