



# NOTICE OF PUBLIC MEETING

**7085 Morrison Street (Roll No(s): 2725-050-005-09810)  
Official Plan and Zoning By-law Amendment Application – City File: AM-2022-031  
Applicant: River Realty Development (1976) Inc.**

## COUNCIL MEETING

*Public Meetings may be attended remotely and electronically or in person.*

A Public Meeting of Council has been scheduled for:

Date: Tuesday, April 18, 2023

Time: Public Meetings start at 5:30 PM  
The Public Meeting will take place in accordance with Council’s agenda.

Place: Council Chambers, City Hall, 4310 Queen Street

Visit <https://niagarafalls.ca/city-hall/council/schedule.aspx> to watch the Council Meeting

Any public individual/group interested in making comments on this application or viewing and/or participating in this meeting are encouraged to use the methods noted further below.

## PROPOSED OFFICIAL PLAN AND ZONING BY-LAW AMENDMENT

An Official Plan and zoning by-law amendment application has been submitted to facilitate the conversion of the existing Optimist Club building for commercial uses as well as the construction of a separate commercial building for uses permitted in the General Commercial (GC) Zone. Schedule 1 shows details of the proposed development.



The land is designated Open Space and is within the Morrison-Dorchester Intensification Node, which envisions a mix of major commercial/institutional uses with a range of residential uses and densities, under the City’s Official Plan. The application requests the Major Commercial designation be applied to the lands to permit commercial uses.

The land is zoned Open Space (OS) Zone under Zoning By-law 79-200. The application requests the lands be rezoned to the General Commercial (GC) Zone to permit commercial uses.

## HAVE YOUR SAY

Public input on applications is invited. Written comments are the preferred method of receiving public input. Written comments may be sent by mail or email. You can also provide oral input by joining the electronic meeting or by attending in person.

## WRITTEN SUBMISSION

Please provide written input, or to request notice of Council’s decision, by mailing your comments to the Department of Planning, Building & Development, City Hall, 4310 Queen Street, Niagara Falls, Ontario, L2E 6X5 or send an email to [acooper@niagarafalls.ca](mailto:acooper@niagarafalls.ca) on or before **April 18, 2023**.

## ORAL SUBMISSION

To participate remotely and electronically or in person at the public meeting please pre-register with the City Clerk by sending an email to [billmatson@niagarafalls.ca](mailto:billmatson@niagarafalls.ca) before 4:30 pm on **April 17, 2023**. All registrants who indicate they wish to attend remotely and electronically will be provided with instructions on how to participate in the public meeting using an electronic platform. Registrants will be notified of Council's Decision.

## VIEW THE MEETING

The Public Meeting can be live-streamed on the City's webpage of the Council Meeting Schedule at <https://niagarafalls.ca/city-hall/council/schedule.aspx> on the day of the event. The meeting will also be archived on the same webpage for viewing after the event.

## MORE INFORMATION

For more information please contact Alexa Cooper, Planner 2 at (905)356-7521, extension 4246, between the hours of 8:30 a.m. and 4:30 p.m. or by email anytime at [acooper@niagarafalls.ca](mailto:acooper@niagarafalls.ca).

A copy of the Planning, Building & Development Department's Recommendation Report on the application will be available at <https://niagarafalls.ca/city-hall/council/schedule.aspx> after 4:00 p.m. the Thursday before the meeting.

## LEGAL NOTICE

### Section 17 and 34 of the Planning Act

If you disagree with Council's decision on the Official Plan Amendment and/or Zoning By-law Amendment application, you can appeal it to the Ontario Land Tribunal (OLT). However, if a person or public body would otherwise have an ability to appeal the decision of the City of Niagara Falls to the Ontario Land Tribunal but the person or public body does not make oral submissions at a public meeting or make written submissions to the City of Niagara Falls before the Official Plan Amendment is adopted or the by-law is passed, the person or public body is not entitled to appeal the decision of the Niagara Falls City Council to the Ontario Land Tribunal.

If a person or public body does not make oral submissions at a public meeting or make written submissions to the City of Niagara Falls in respect to the proposed Official Plan Amendment or by-law before the Official Plan Amendment is adopted or the by-law is passed, the person or public may not be added as a party to the hearing of an appeal before the Ontario Land Tribunal unless, in the opinion of the Tribunal, there are reasonable grounds to do so.

**If you rent your property to seven (7) or more tenants, please post a copy of this notice in a location on your property which is visible to all of the residents.**

Dated at the City of Niagara Falls this 17th day of March, 2023.

Andrew Bryce MCIP, RPP


Director of Planning

AC:cv


Attach.

S:\ZONING\AMS\2022\AM-2022-031 Morrison Street, 7085 (Optimist Club)\3 Notice\Public\Public Meeting Notice.docx


# SCHEDULE 1 (Site Sketch)

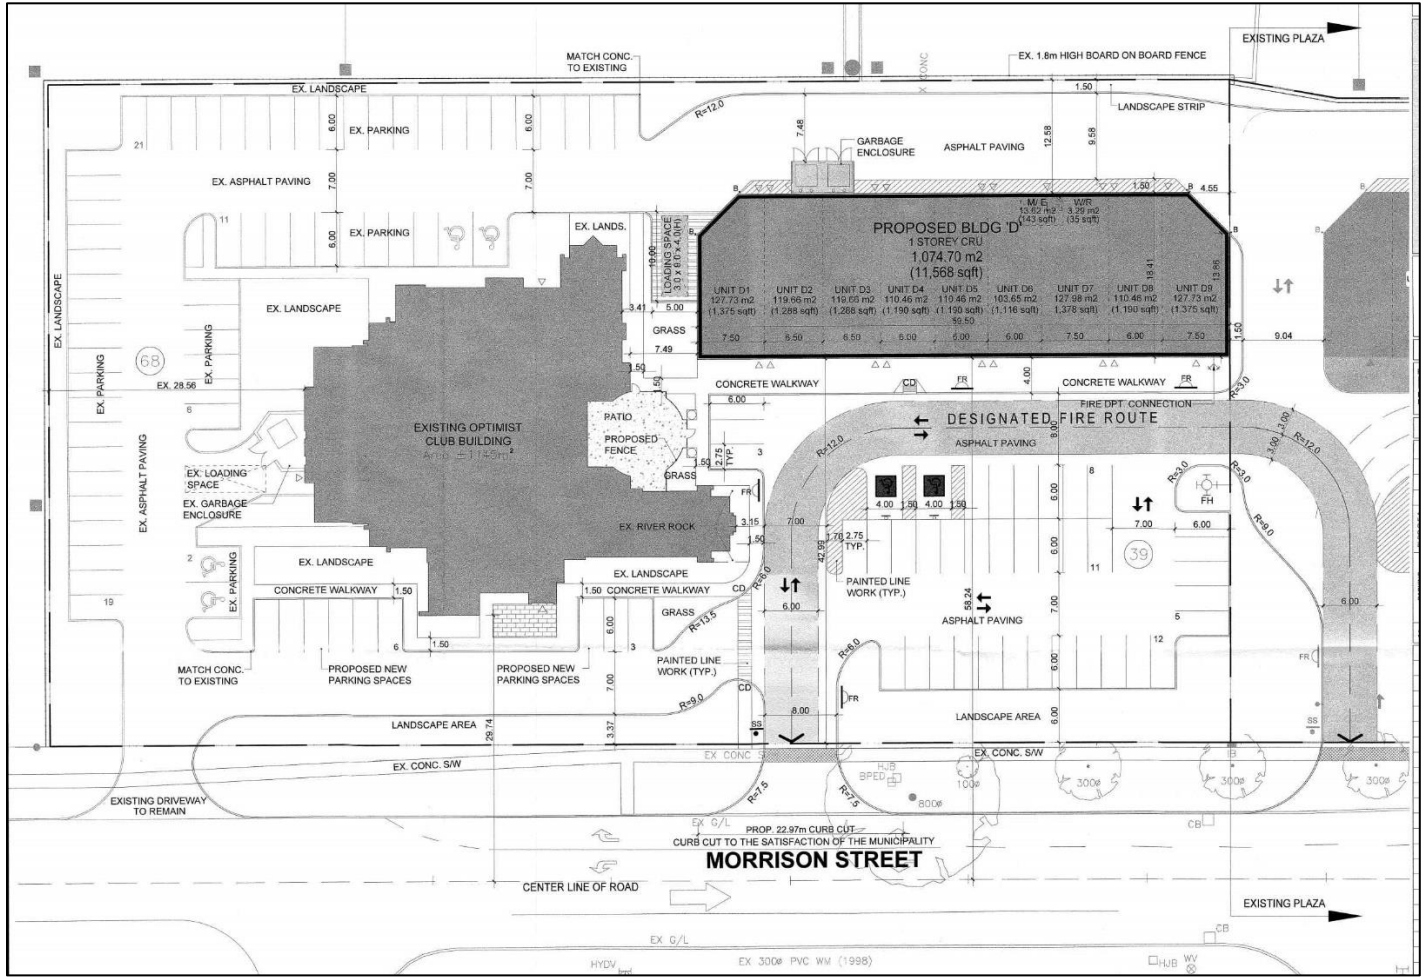


(Elevations)

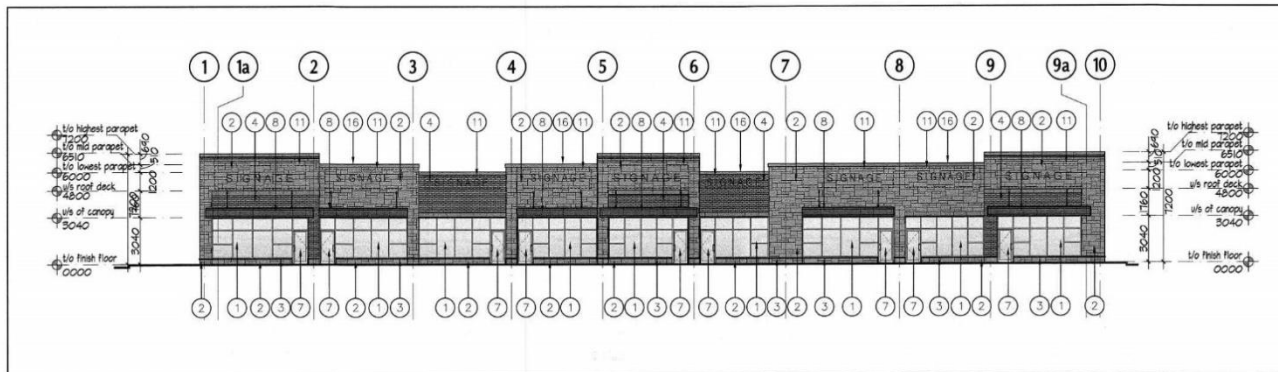


1 SOUTH ELEVATION  
A-3.0 1:50

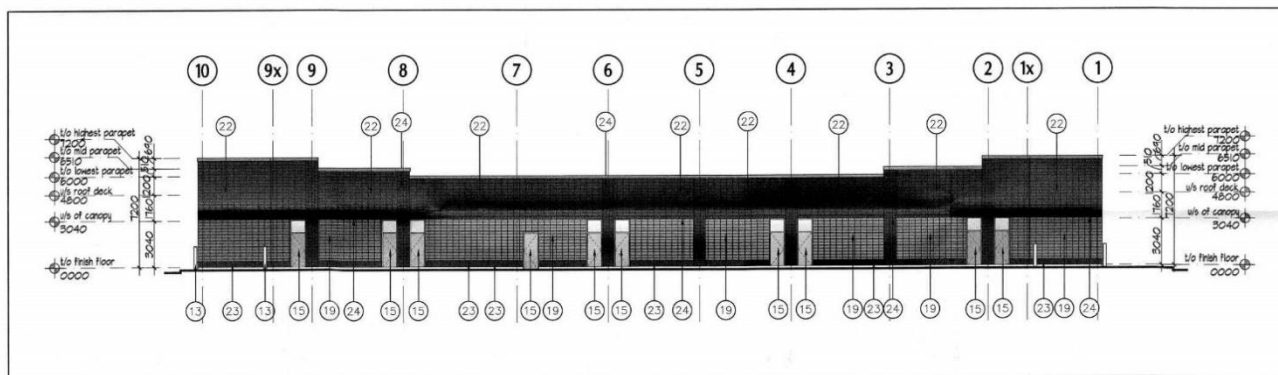

2 NORTH ELEVATION  
A-3.0 1:50

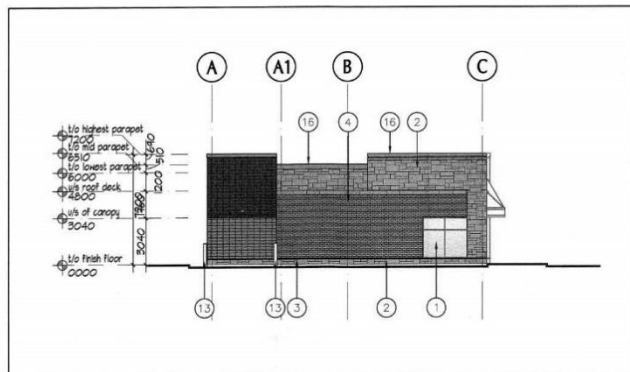

3 WEST ELEVATION  
A-3.0 1:50

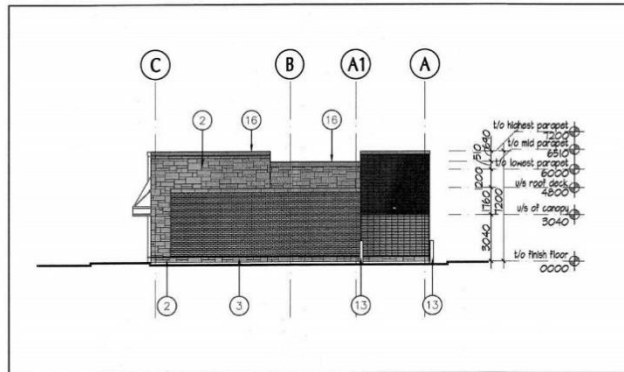

4 EAST ELEVATION  
A-3.0 1:50