




1 FRONT WEST SIDE ELEVATION
1/8" = 1'-0"



2 RIGHT SOUTH SIDE ELEVATION
1/8" = 1'-0"



3 REAR EAST SIDE ELEVATION
1/8" = 1'-0"

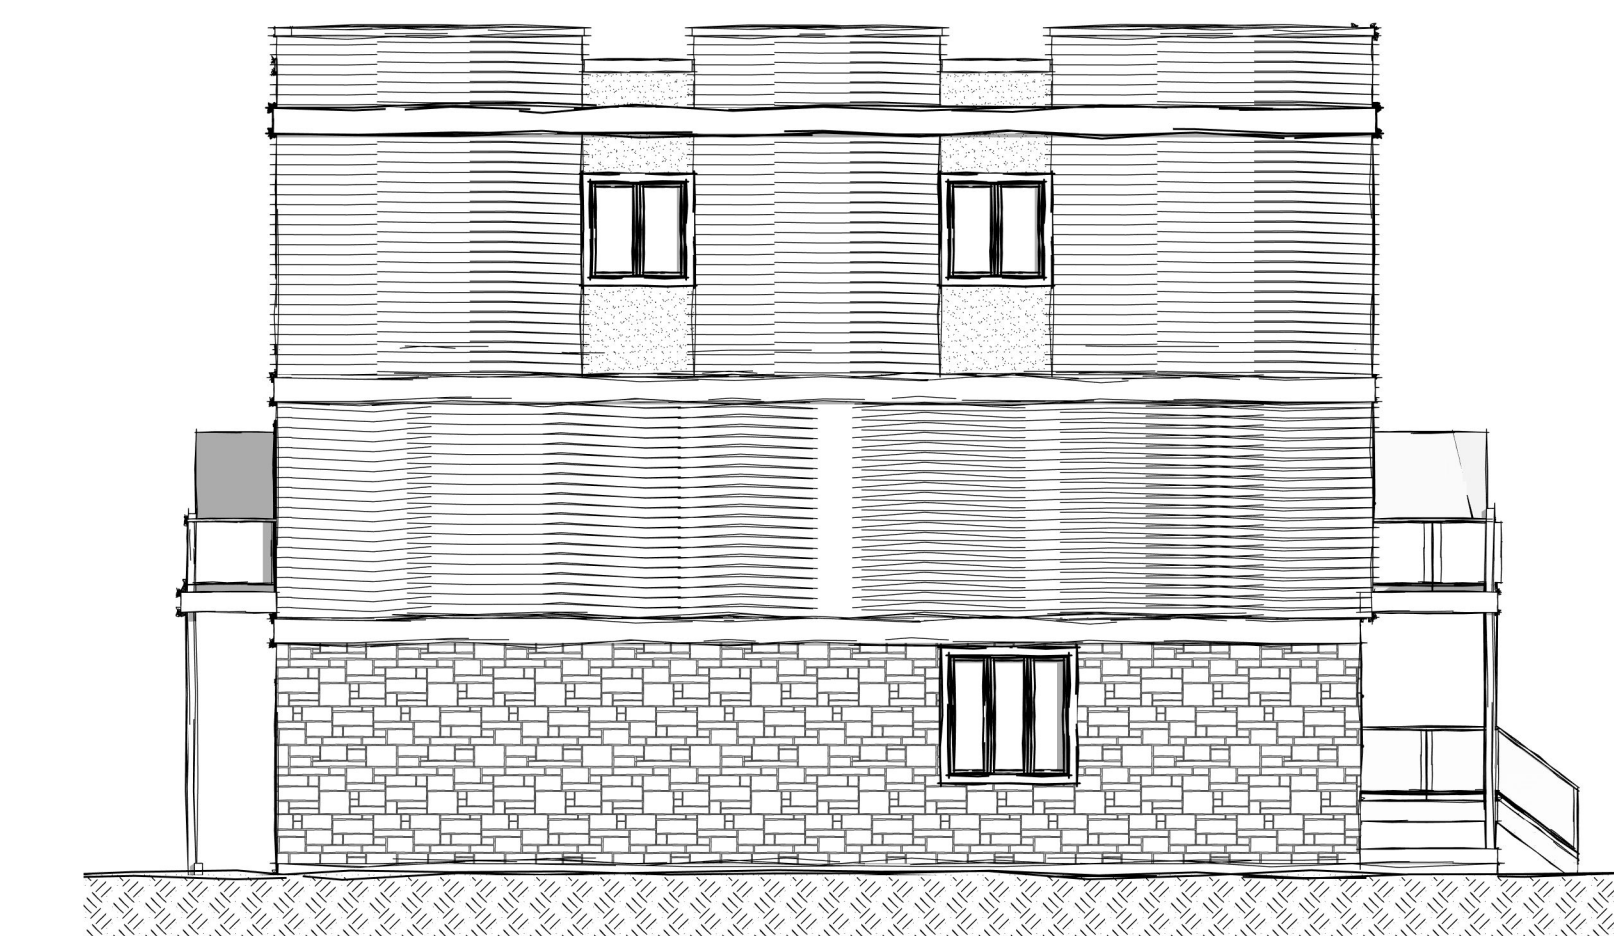

4 LEFT NORTH SIDE ELEVATION
1/8" = 1'-0"



JASON PIZZICCOLA DESIGN - ARCHITECTS INC
209 RIDGE ROAD N
RIDGEWAY, ONTARIO, L0S 1N0
T. 905-894-8300
F. 905-894-8400
e-mail: jpizziccola@jpdesign.ca
CERTIFICATE OF PRACTICE : # 4053

PROPOSED STACKED TOWNHOUSES

4280 Fourth Avenue
Niagara Falls

No.	Description	Date

SHEET TITLE:

ELEVATIONS

DRAWN BY: JTF	APPROVED: JPD
SCALE: 1/8" = 1'-0"	JOB #: 23020
SHEET NO:	A2-01