



- NOTE:**
1. PROPOSED 15M REINFORCING BAR TO BE DRILLED 200mm INTO EXISTING CURB AND EXTEND 200mm INTO PROPOSED CURB.
 2. DIMENSIONS IN mm UNLESS NOTED OTHERWISE.

CONCRETE BARRIER CURB

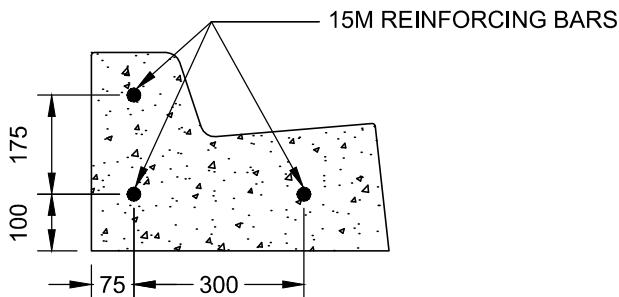

CONCRETE SEMI-MOUNTABLE CURB

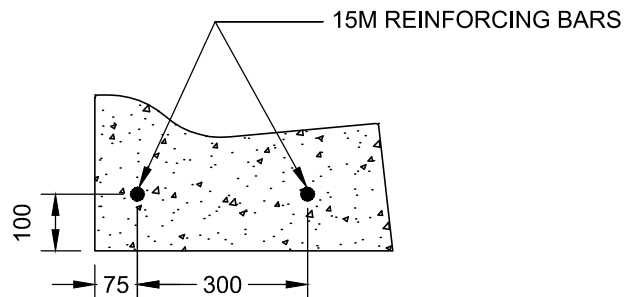

CITY OF NIAGARA FALLS
MUNICIPAL WORKS

CONCRETE CURB RESTORATION
CATCHBASIN AND CURB & GUTTER DETAIL

SCALE N.T.S.

DATE MAY 2018

DWG. NO.

NFS-B03

REV.

1