




ALUMINUM WINDOWS

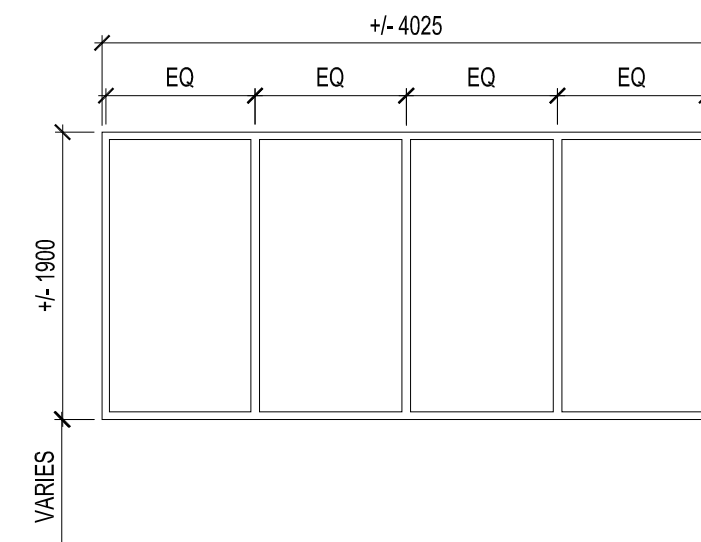


AW101A
EXTERIOR WINDOW | CAFE FACADE

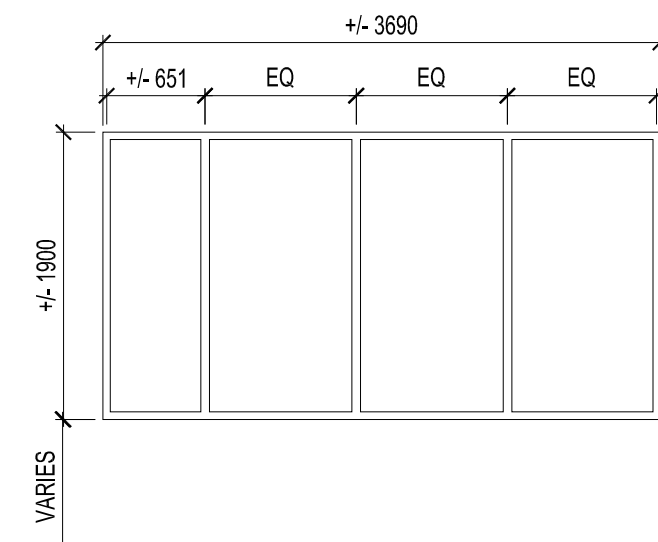


AW101B
EXTERIOR WINDOW | CAFE FACADE

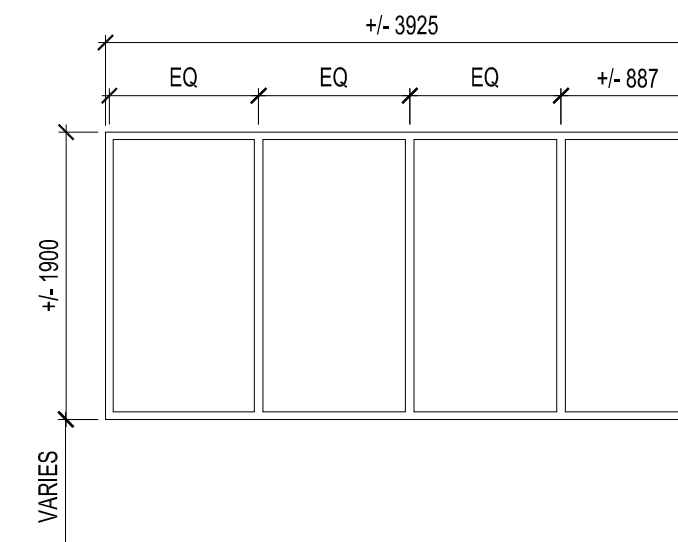

AW101C, AW102B
EXTERIOR WINDOW | CAFE FACADE

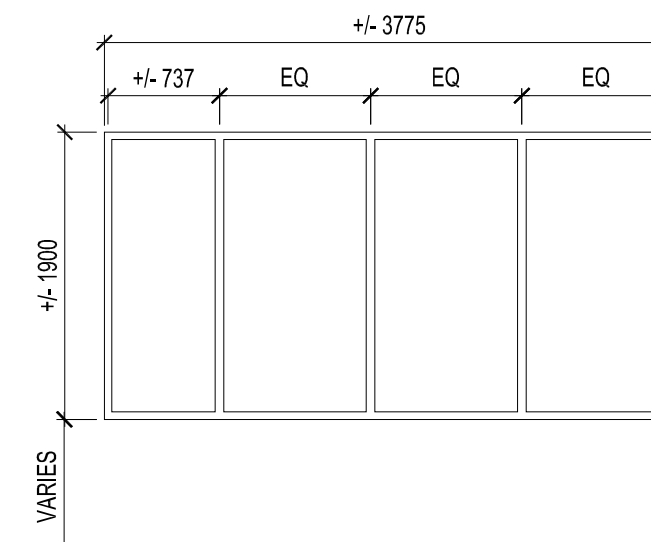


AW102A
EXTERIOR WINDOW | CAFE FACADE

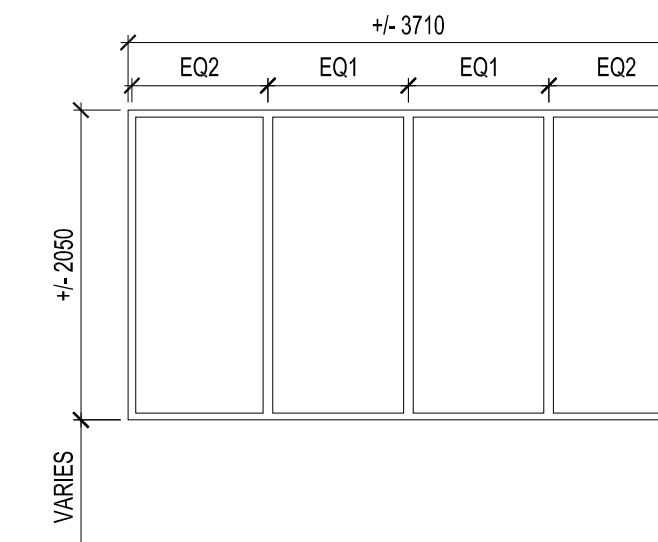


AW103
EXTERIOR WINDOW | WORKSHOP


SKYLIGHTS

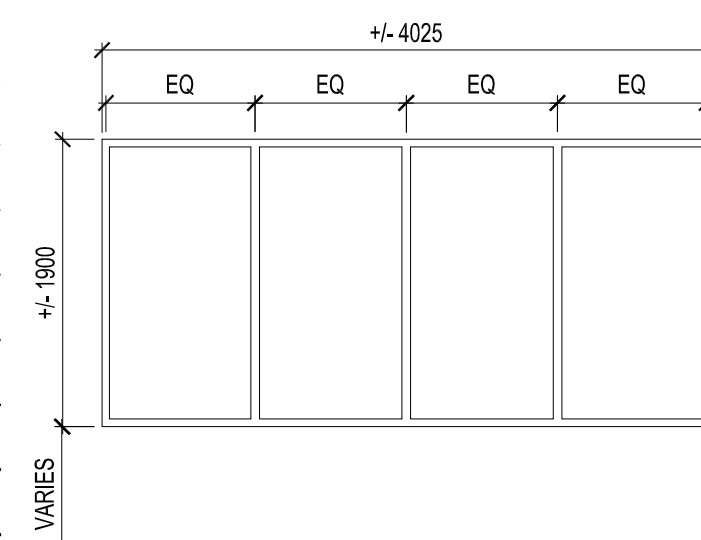


AW104A
EXTERIOR WINDOW | MARKET FACADE

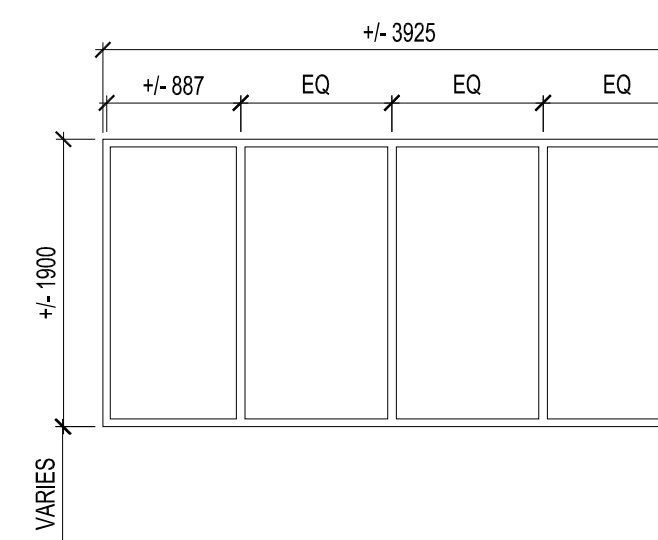


AW104B
EXTERIOR WINDOW | MARKET FACADE

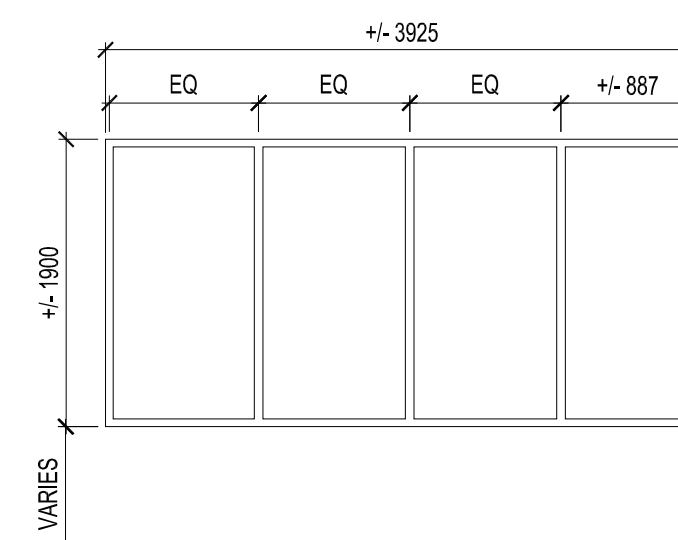


AW104C
EXTERIOR WINDOW | MARKET FACADE

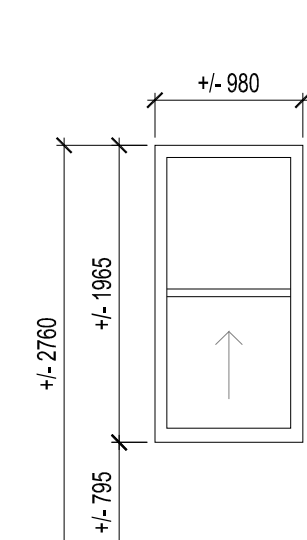


AW105
EXTERIOR PASS THROUGH WINDOW

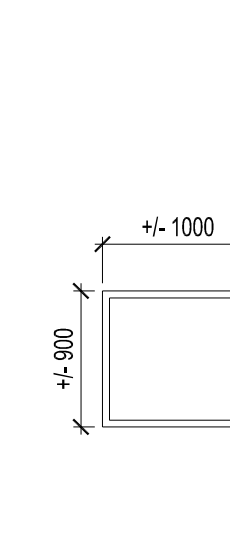


AW100
TYPICAL SKYLIGHT

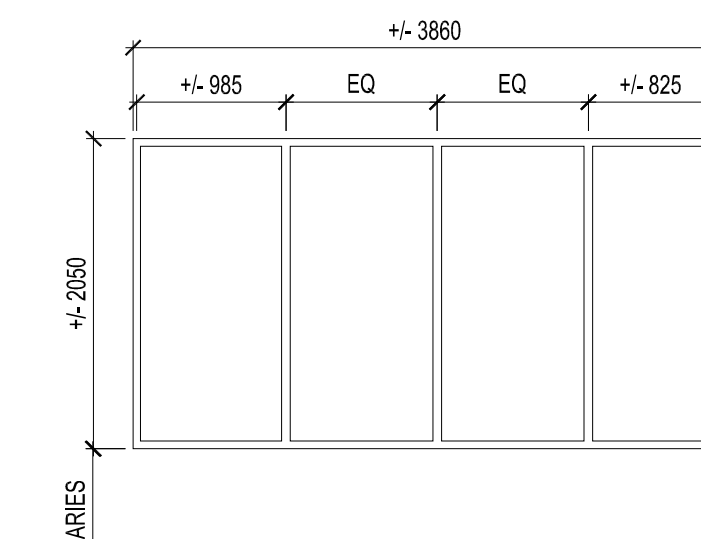


AW201A
EXTERIOR WINDOW | STUDIO 206

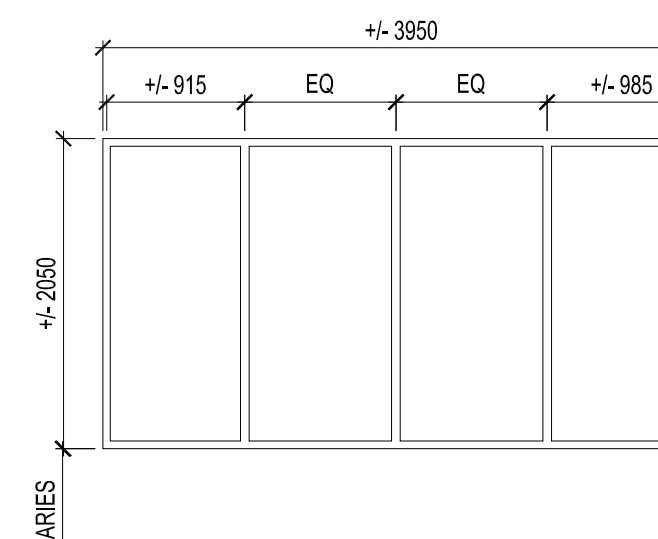


AW201B
EXTERIOR WINDOW | STUDIO 206

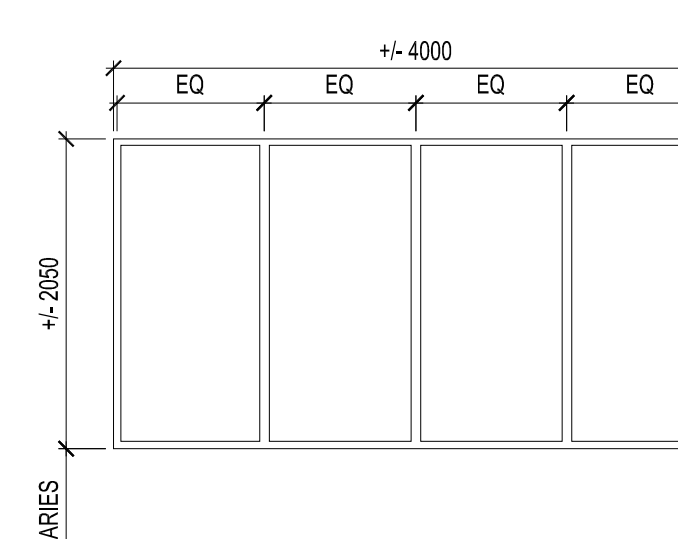

AW202A
EXTERIOR WINDOW | STUDIO 204

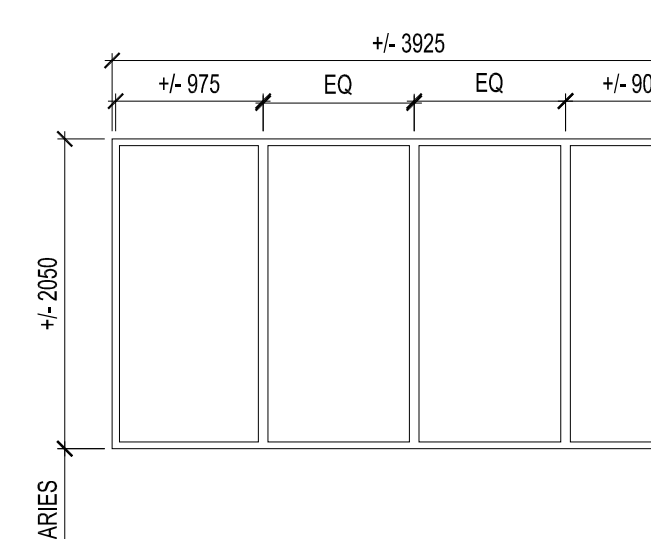

AW202B
EXTERIOR WINDOW | STUDIO 204

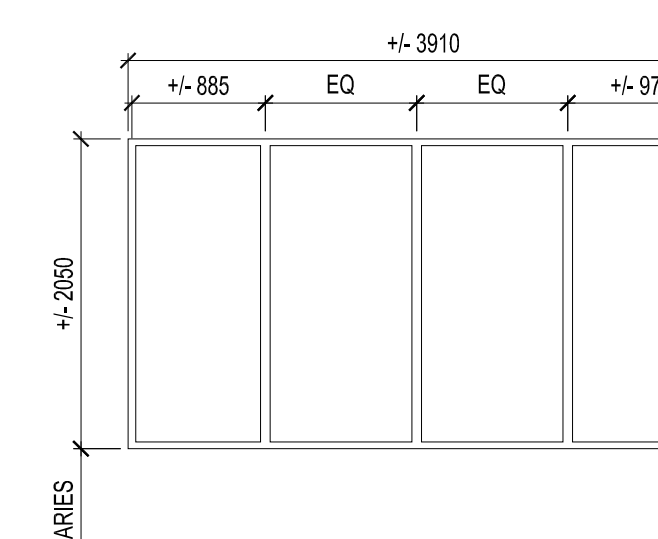

AW202C
EXTERIOR WINDOW | STUDIO 204

NO.	DATE	DESCRIPTION
5	2020-02-28	ADDENDUM #1
4	2020-02-06	ISSUED FOR TENDER
3	2019-08-23	CLASS A COSTING
2	2019-08-23	BUILDING PERMIT SUBMISSION #1
1	2019-01-11	CLASS B COSTING
ISSUE RECORD		

THE CONTRACTOR SHALL VERIFY AND BE RESPONSIBLE FOR ALL DIMENSIONS AND CONDITIONS ON THE JOB SITE AND SHALL INFORM THE ARCHITECTS IMMEDIATELY OF ANY DISCREPANCY OR VARIATION FROM THE DRAWINGS. DO NOT SCALE THE DRAWINGS.

DRAWINGS ARE NOT TO BE USED FOR CONSTRUCTION UNTIL SIGNED BY THE ARCHITECT.
ALL DRAWINGS, SPECIFICATIONS AND RELATED DOCUMENTS ARE THE COPYRIGHT PROPERTY OF THE ARCHITECT AND MUST BE RETURNED UPON REQUEST. REPRODUCTION OF DRAWINGS, SPECIFICATIONS AND RELATED DOCUMENTS IN PART OR IN WHOLE IS FORBIDDEN WITHOUT WRITTEN PERMISSION.

DTAH Architects Limited
50 Park Road
Toronto, Ontario
M4W 2N5
T 416 968 7908
F 416 968 0687
www.dtah.com

NIAGARA FALLS EXCHANGE

5943 SYLVIA PLACE
NIAGARA FALLS, ONTARIO | L2G 1S9

DRAWING TITLE:
WINDOW SCHEDULE

PRINT DATE: 2020-02-28
SCALE: NTS
PROJECT NO. 17-034
DRAWN BY: NP/JB/EC
CHECKED BY: MT

A007