






KEY PLAN
 N.T.S.

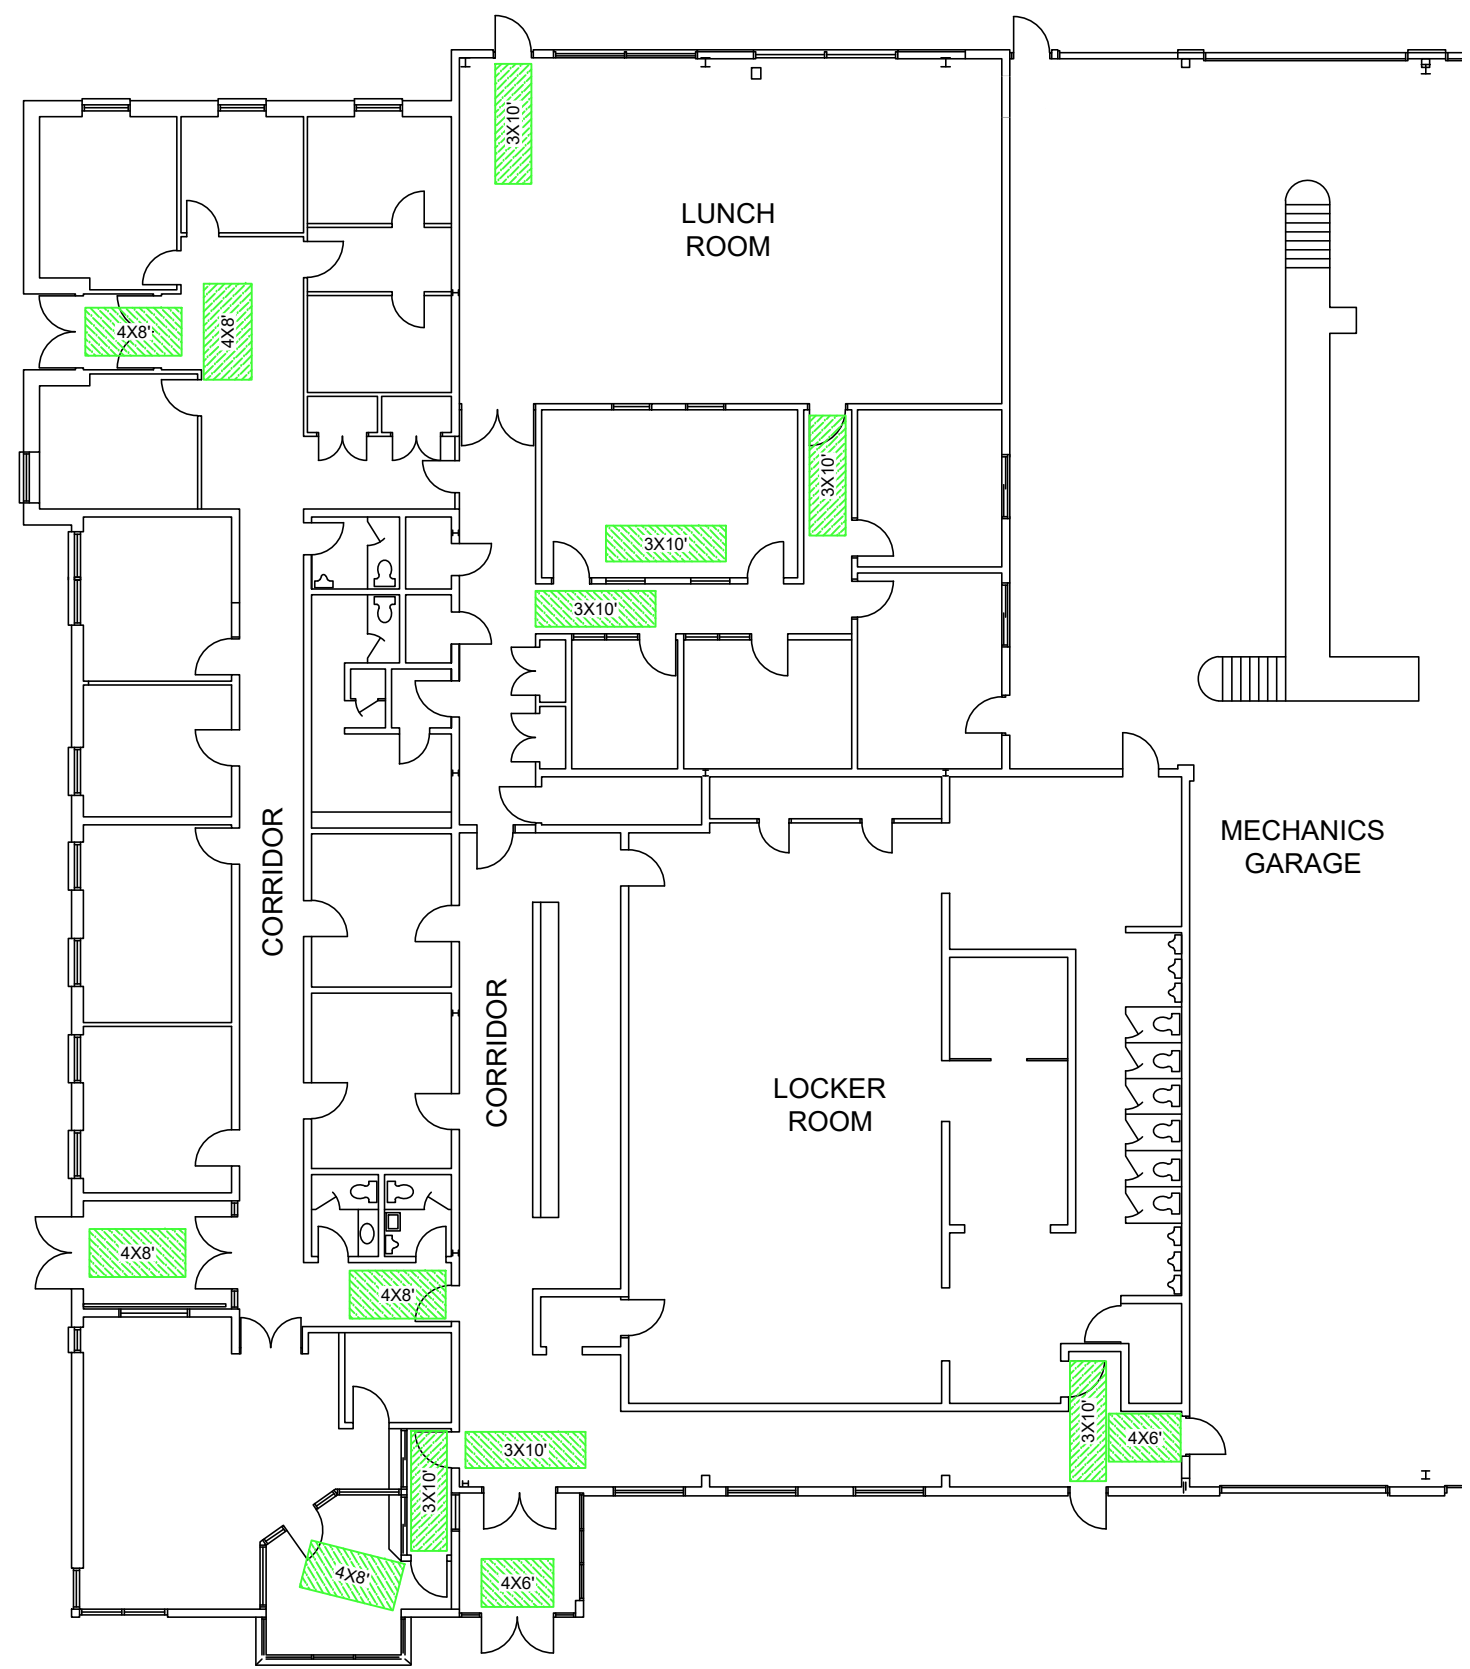

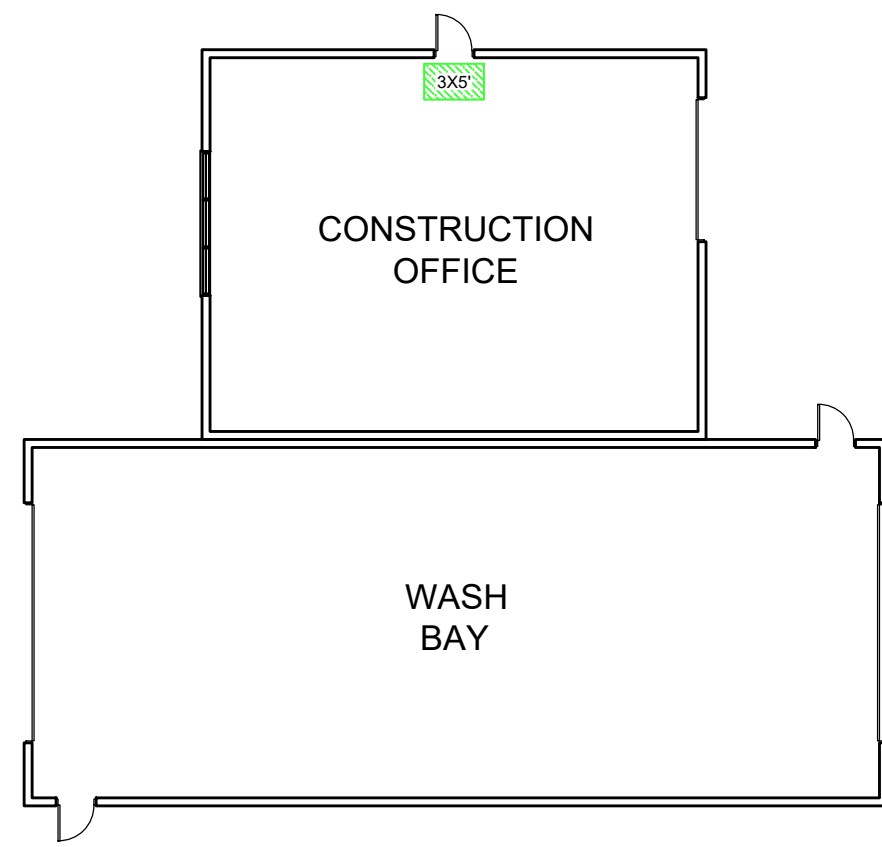

MAIN GARAGE BUILDING
 N.T.S.

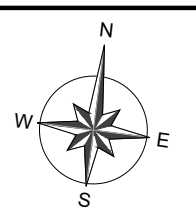

WASH BAY & STORES BUILDING
 N.T.S.



LEGEND	
	YEAR-ROUND SERVICE
	WINTER SERVICE ONLY

MUNICIPAL SERVICE CENTRE RENTAL MAT LOCATIONS		
DRAWN BY	TJ	PROJECT No.
DATE	2021-10-28	SCALE
		N.T.S.

MR1