


# SAMPLE DRAWING

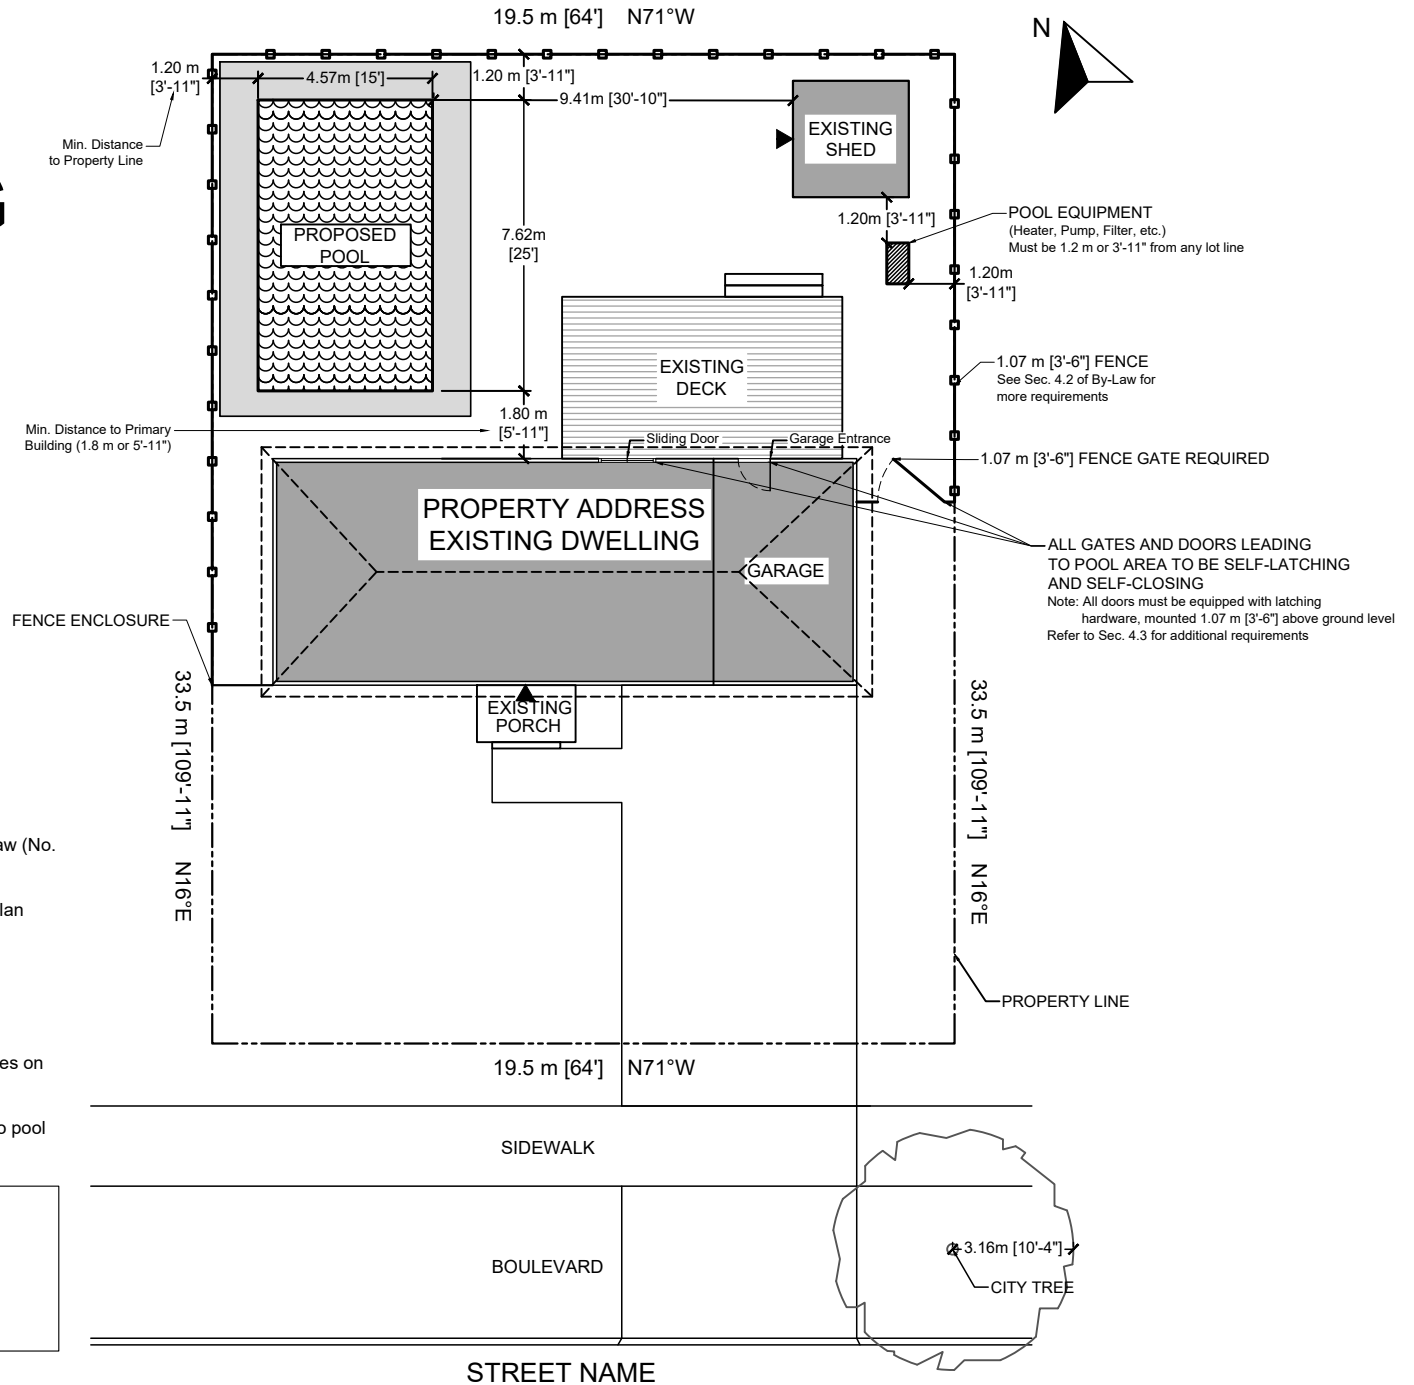

## NOTES:

Use City of Niagara Falls Swimming Pool By-Law (No. 2014-58) for specific requirements and details.

If the proposed pool is inground, a lot grading plan must be submitted by a qualified professional engineer or Ontario land surveyor.

Ensure the site plan indicates:

- Location of property lines
- Location of dwelling unit(s)
- Dimensions from all lot lines and structures on the property to pool and pool equipment
- Size and location of pool
- Location of gates, entrances and doors to pool enclosure

CITY OF NIAGARA FALLS  
SITE PLAN FOR SWIMMING POOL  
APPLICATION  
123 Something St.  
Drawing Scale Indicated