


Contractor & trades must check and verify all dimensions before execute the work. All measurements must be taken from the same point. All drawings, specifications and related documents are the copyright of the designer. All the work must be in compliance with ONTARIO BUILDING CODE. Reproduction of drawings, specifications and related documents in part or whole without the written consent of the designer is prohibited. This drawing is not to be used for construction until signed and stamped by the designer.

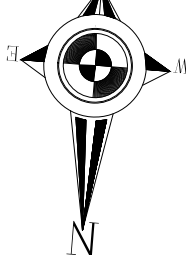

No.	Date	Version	Dwnr.

PROJECT:
**TOWNHOMES
DEVELOPMENT**

5858 Dunn Street
City Of Niagara Falls
Canada

DRAWING TITLE:

**SANITARY
DRAINAGE AREAS**


DRAWN BY: K.P.B. DATE: OCT. 10/23

CHECKED BY: R.W.P. SCALE: 1:250

PROJECT NO.: DRAWING NO.:

16363

C-08

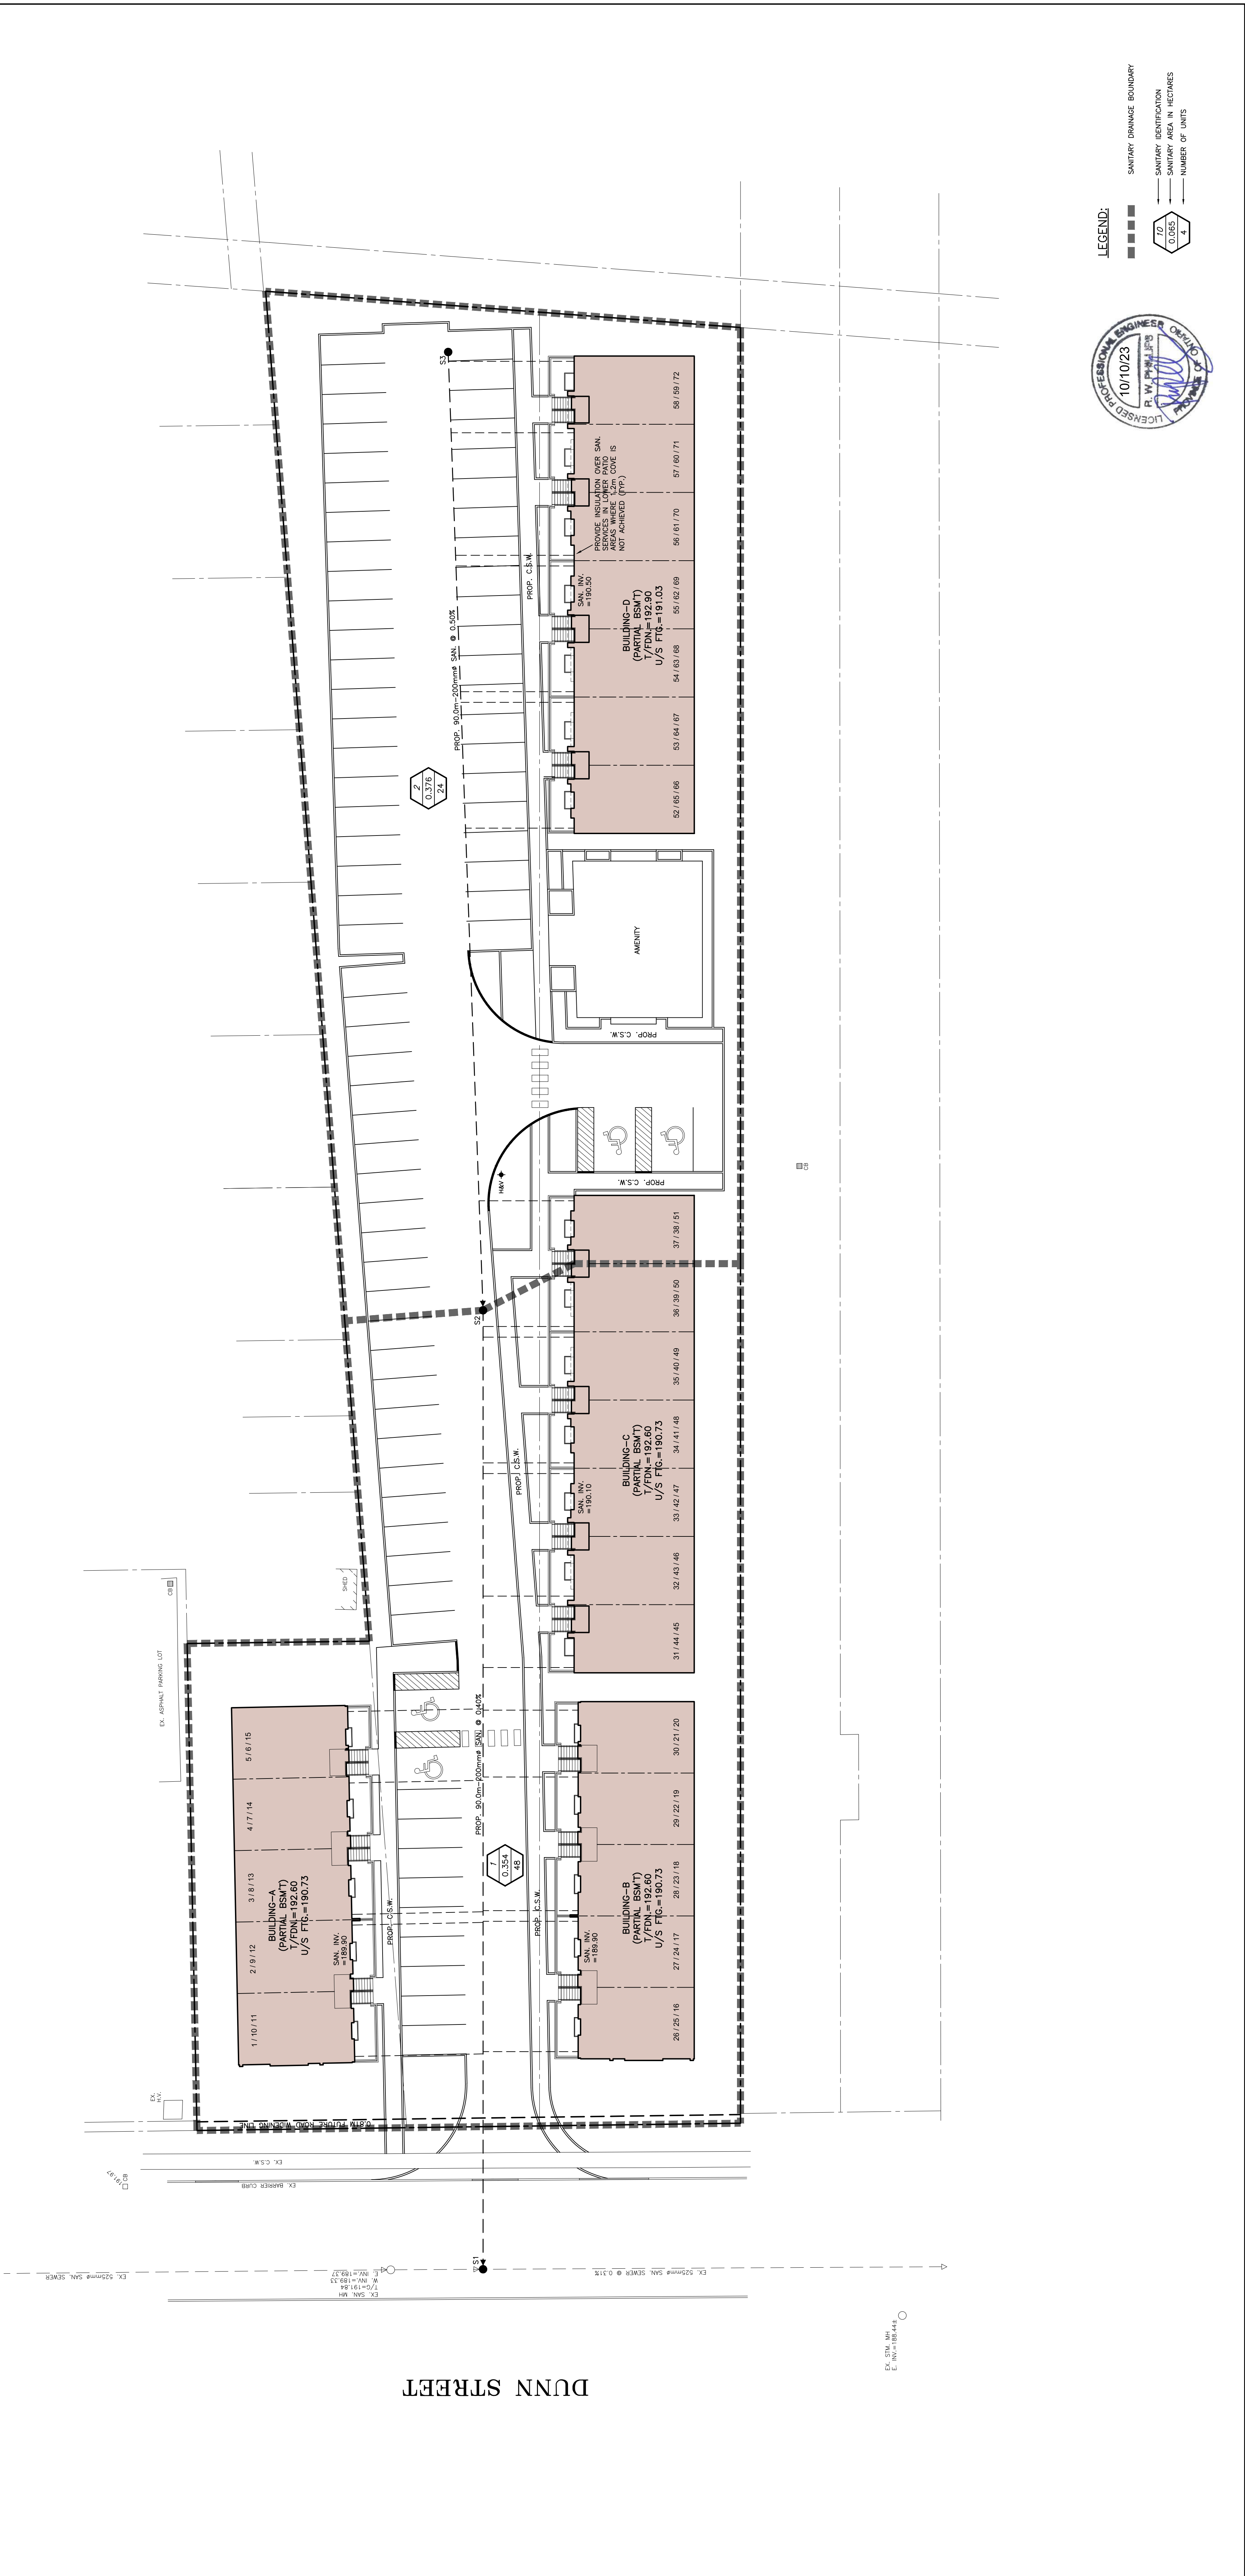

DUNN STREET

E. 57m, 1m
E. 10m = 188.44%