


Contractor & trade must check and verify all dimensions before execute the work. All work must be in compliance with ONTARIO BUILDING CODE. This drawing is not to be used for construction until signed and stamped by the designer.

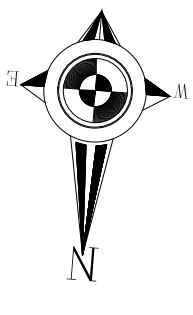


No.	Date	Version	Dwn.

PROJECT:
**TOWNHOMES
DEVELOPMENT**
5888 Dunn Street
City Of Niagara Falls
Canada


DRAWING TITLE:
**PRE DEVELOPMENT
STORM DRAINAGE
AREAS**

DRAWN BY: K.P.B. DATE: OCT. 10/23
CHECKED BY: R.W.P. SCALE: 1:250
PROJECT NO.:
16363
DRAWING NO.:
C-06

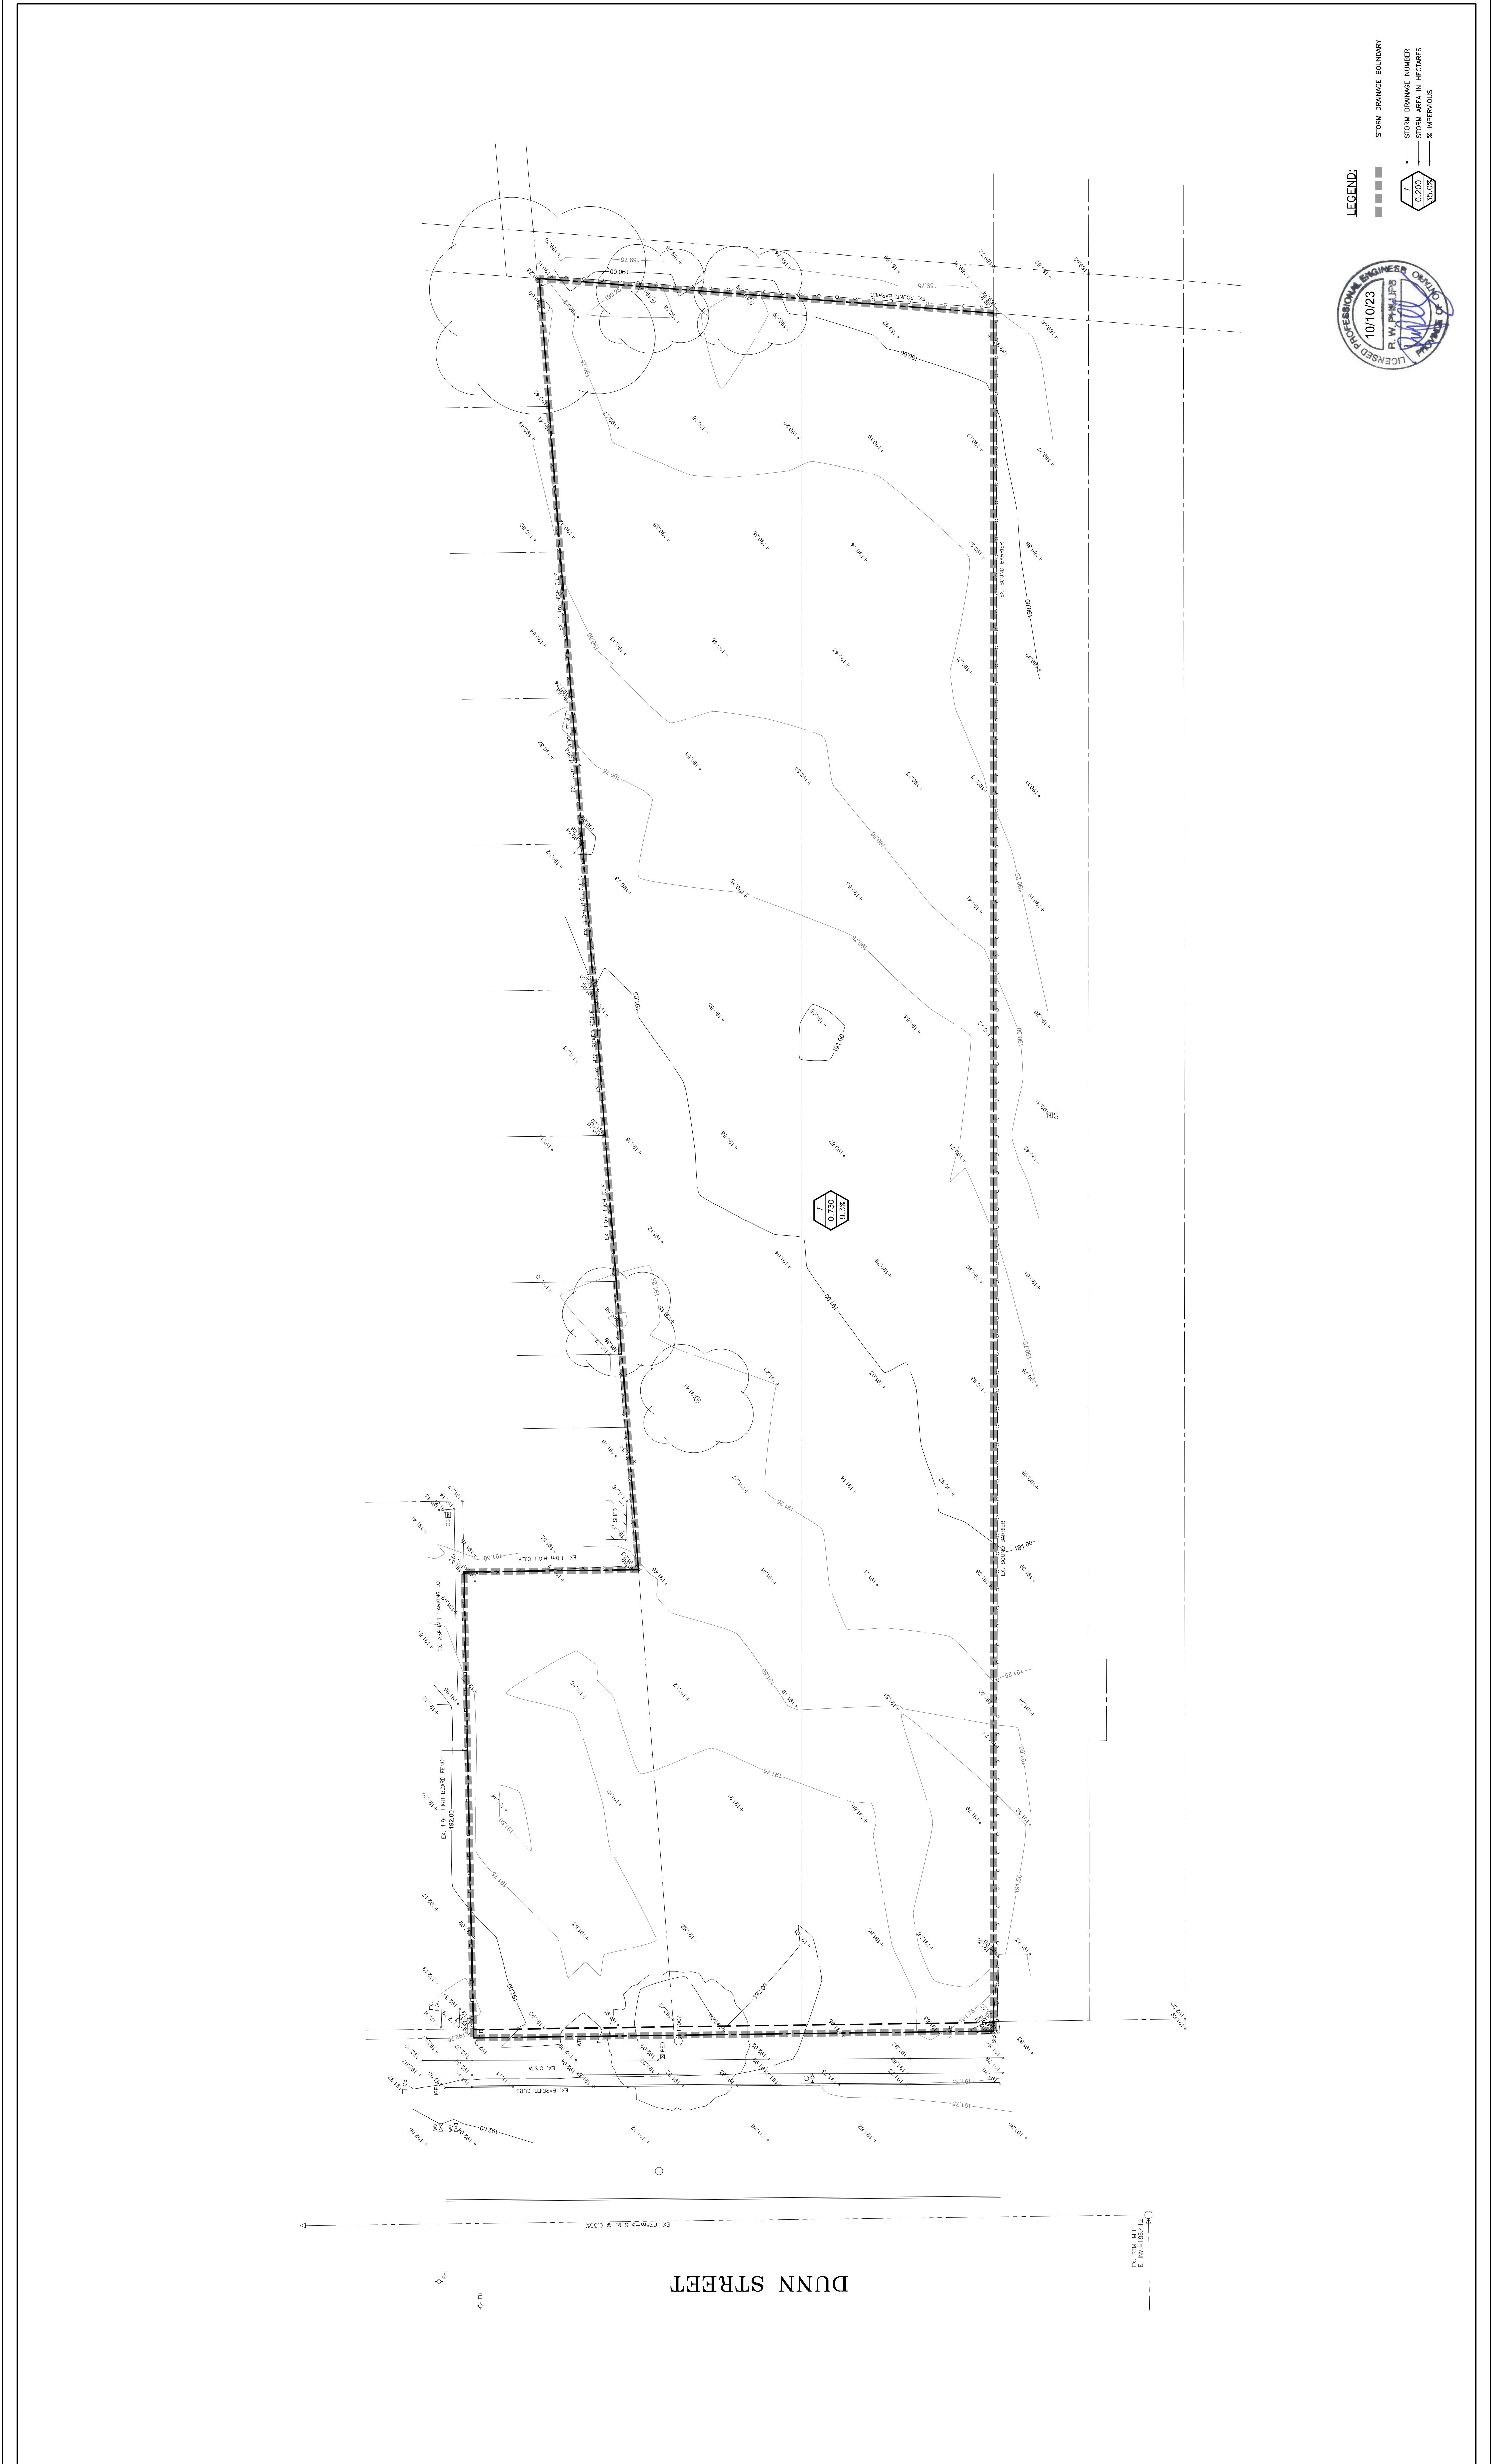

LEGEND:
--- STORM DRAINAGE BOUNDARY
--- STORM DRAINAGE NUMBER
--- STORM AREA IN HECTARES
--- STORM AREA IN SQUARE METERS

Contractor & trade must check and verify all dimensions before execute the drawings. All dimensions must report discrepancies and should not scale or measure the drawings.
 All drawings, specifications and related documents are the copyright of the J.H. COHOON ENGINEERING LIMITED.
 All the work must be in compliance with ONTARIO BUILDING CODE.
 Reproduction of drawings, specifications and related documents in part or whole without the written consent of the designer is prohibited.
 This drawing is not to be used for construction until signed and stamped by the designer.


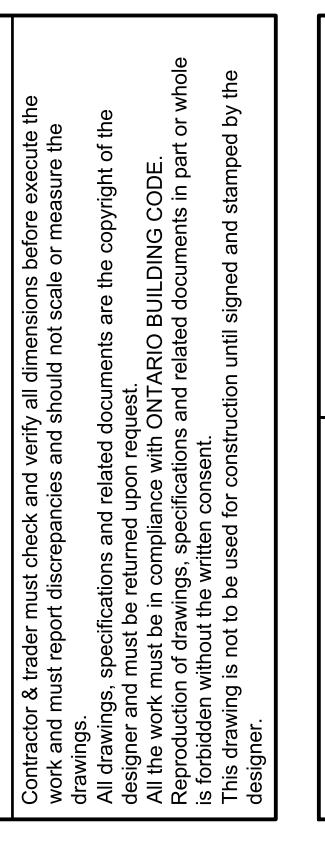


No.	Date	Version	Dwn.

PROJECT:
TOWNHOMES DEVELOPMENT
 5888 Dunn Street
 City Of Niagara Falls
 Canada

DRAWING TITLE:
POST DEVELOPMENT STORM DRAINAGE AREAS

DRAWN BY: K.P.B. DATE: OCT. 10/23
 CHECKED BY: R.W.P. SCALE: 1:250
 PROJECT NO.:
 DRAWING NO.:
16363 C-07

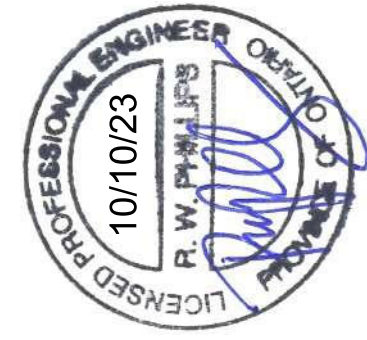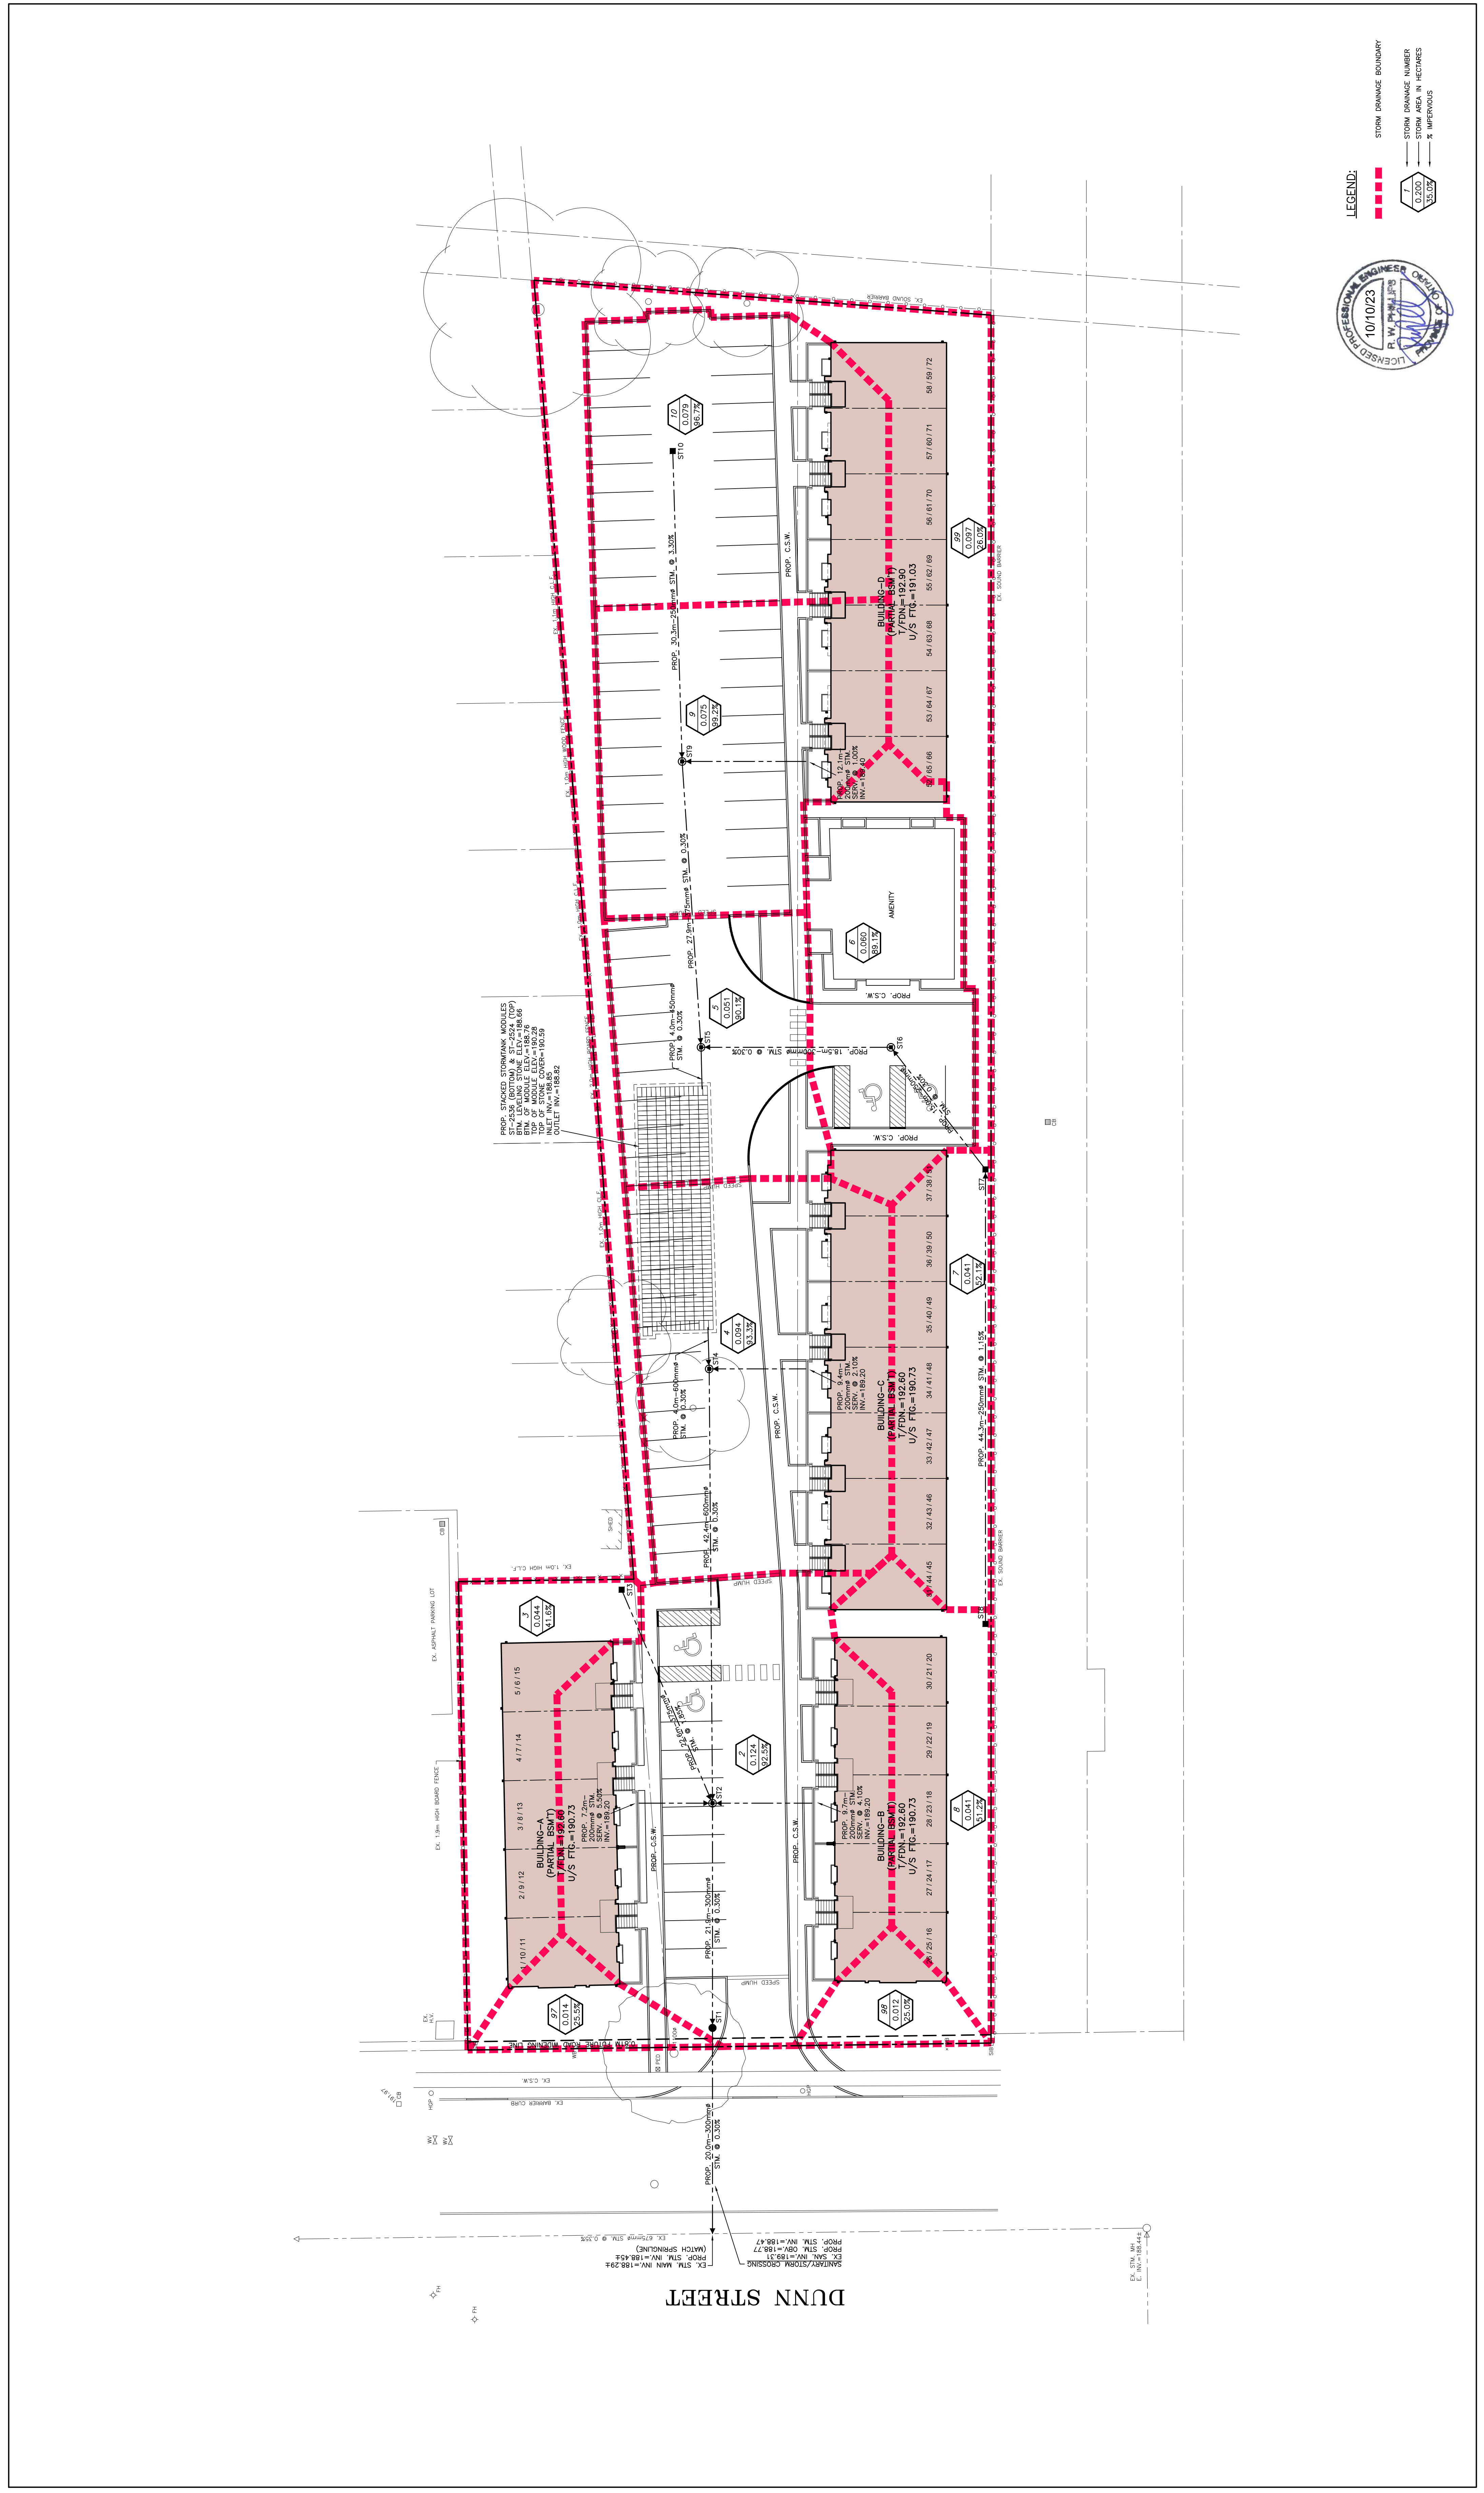

DUNN STREET

10/10/23