

Contractor shall check all dimensions on the work and report any discrepancy to the Landscape Architect before proceeding. All drawings and specifications are the property of the Landscape Architect and must be returned at the completion of the work. This drawing is not to be used for construction until signed by the Landscape Architect.

LEGEND

- PROPERTY LINE
- - - BUILDING OVERHANG ABOVE
- TREE PROTECTION HOARDING
- EXISTING TREES WITH TREE PROTECTION ZONES
- EXISTING TREE NON-REGULATED (<30cm DBH)
- PROPOSED DECIDUOUS TREE
- PROPOSED CITY STANDARD CONCRETE PAVING
- ▨ PROPOSED CITY STANDARD UNIT PAVERS
- ▨ PROPOSED FEATURE PAVING
- ▨ PROPOSED RAISED PLANTER CURB
- PROPOSED SHRUBS
- PROPOSED SOD



NOT FOR CONSTRUCTION

2	ISSUED FOR REZONING	15 FEB 2024
1	ISSUED FOR REZONING	02 MAR 2023
No.	Description	Date

Revision

NAK
design group

Landscape Architecture
Urban Design
Community Planning

411 Richmond Street E.
Suite 104 Toronto Ontario
M5A 3S5

tel: 416.340.8100
fax: 416.340.8300
nak@nakdesigngroup.com

Project

NIAGARA OAKES HOTEL

NIAGARA FALLS ONTARIO

Title



PARKING LANDSCAPE MASTERPLAN

Date	January 2023	Sheet
Scale	1:300	
Drawn	TB	
Checked	SVK	
Job No.	223011	


LP1

Contractor shall check all dimensions on the work and report any discrepancy to the Landscape Architect before proceeding. All drawings and specifications are the property of the Landscape Architect and must be returned at the completion of the work. This drawing is not to be used for construction until signed by the Landscape Architect.

KEYPLAN

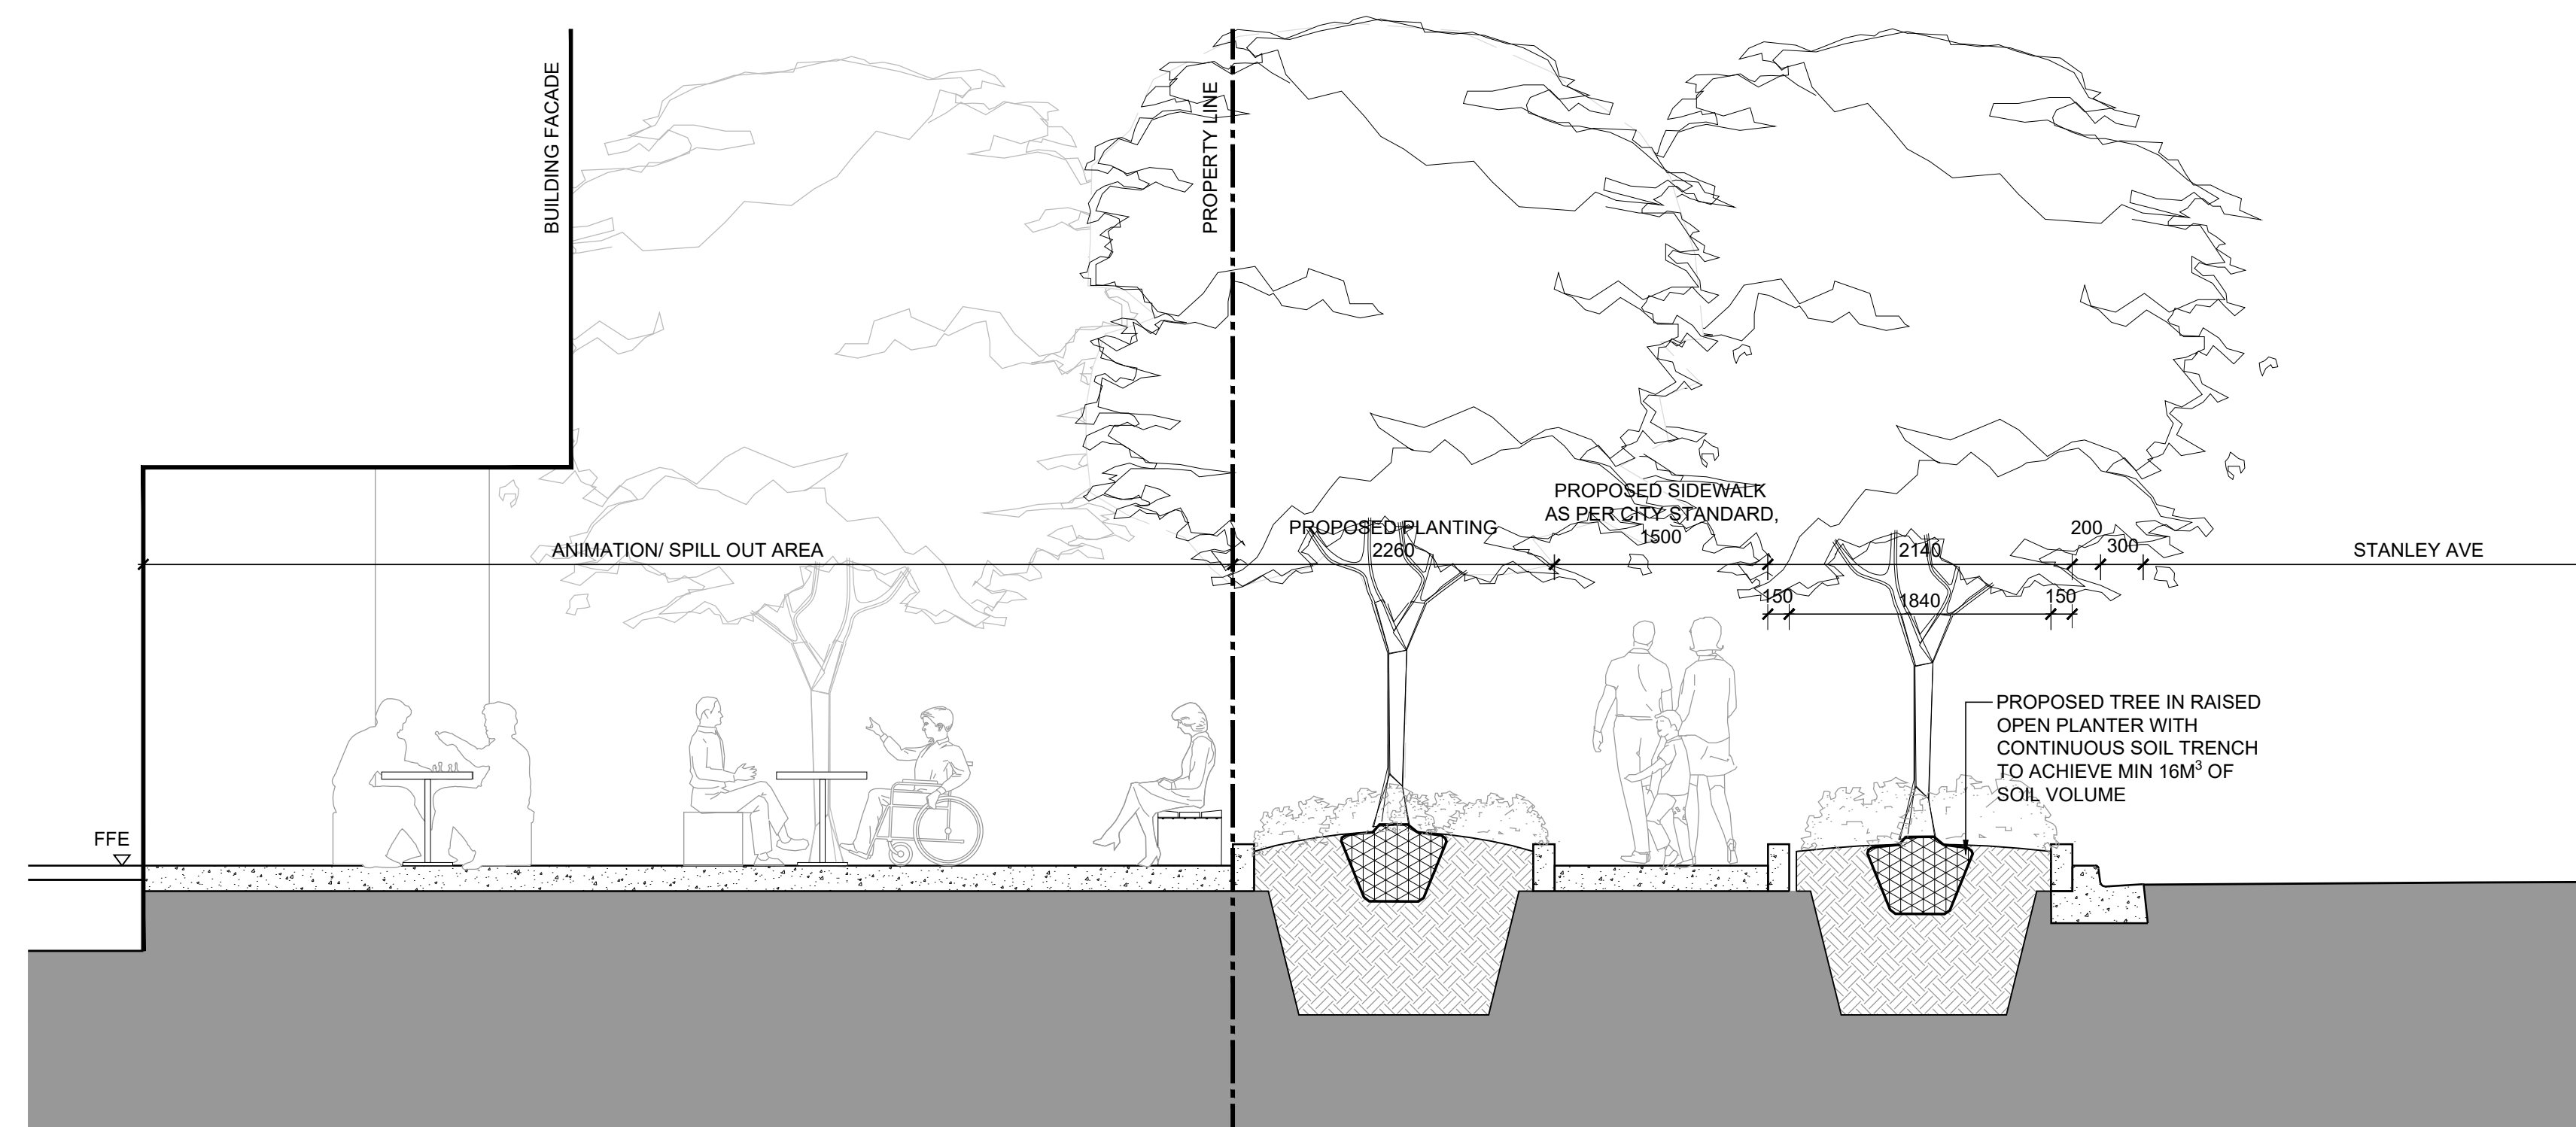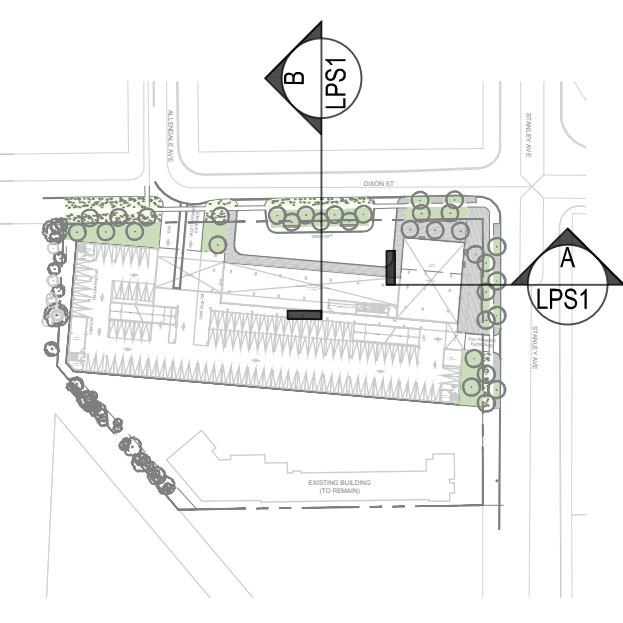

A SECTION @ STANLEY AVE
LPS1 Scale 1:40

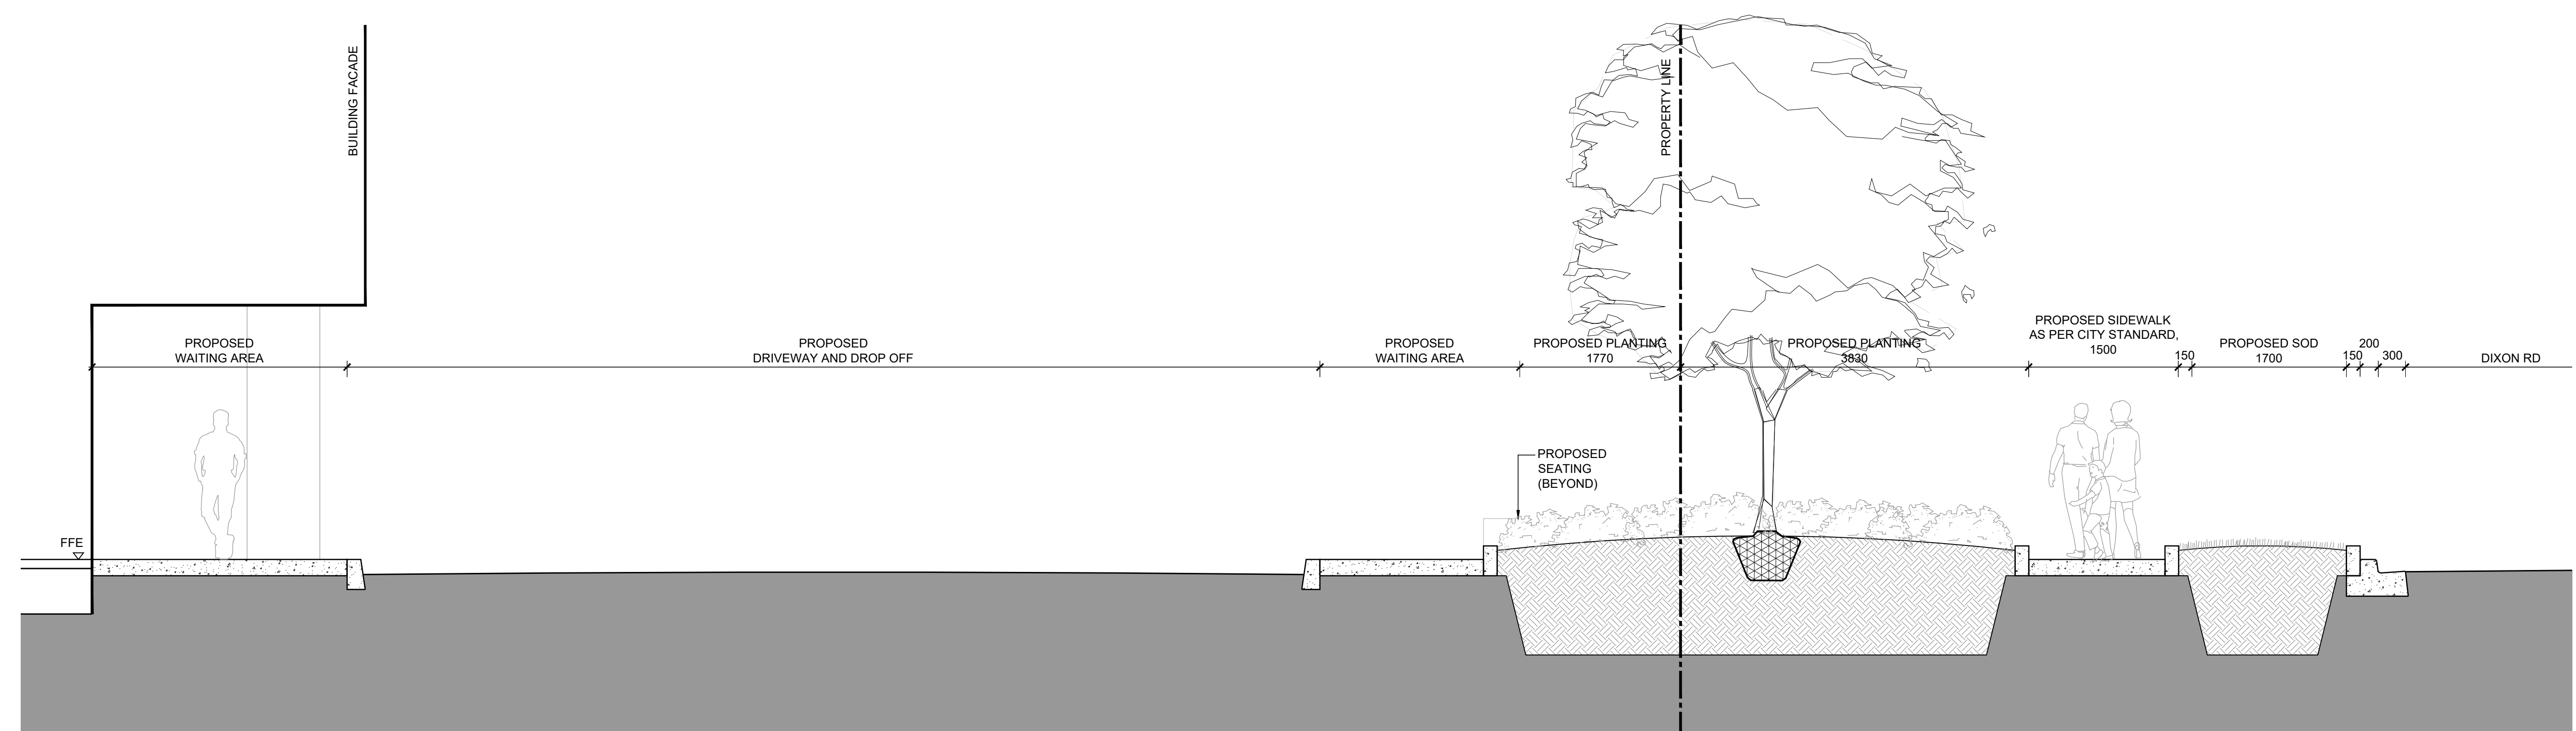

B SECTION @ DIXON RD
LPS1 Scale 1:40

NOT FOR CONSTRUCTION

No.	Description	Date
2	ISSUED FOR REZONING	15 FEB 2024
1	ISSUED FOR REZONING	02 MAR 2023

Revision

NAK
design group

Landscape Architecture
Urban Design
Community Planning

411 Richmond Street E,
Suite 104 Toronto Ontario
M5A 3S5

tel: 416.340.8100
fax: 416.340.8300
nak@nakdesigngroup.com

Project

NIAGARA OAKES HOTEL

NIAGARA FALLS ONTARIO

Title

STREETSCAPE SECTIONS

Date	January 2023	Sheet
Scale	1:40	LPS1
Drawn	TB	
Checked	SVK	
Job No.	223011	