



CS

Concrete Sidewalk

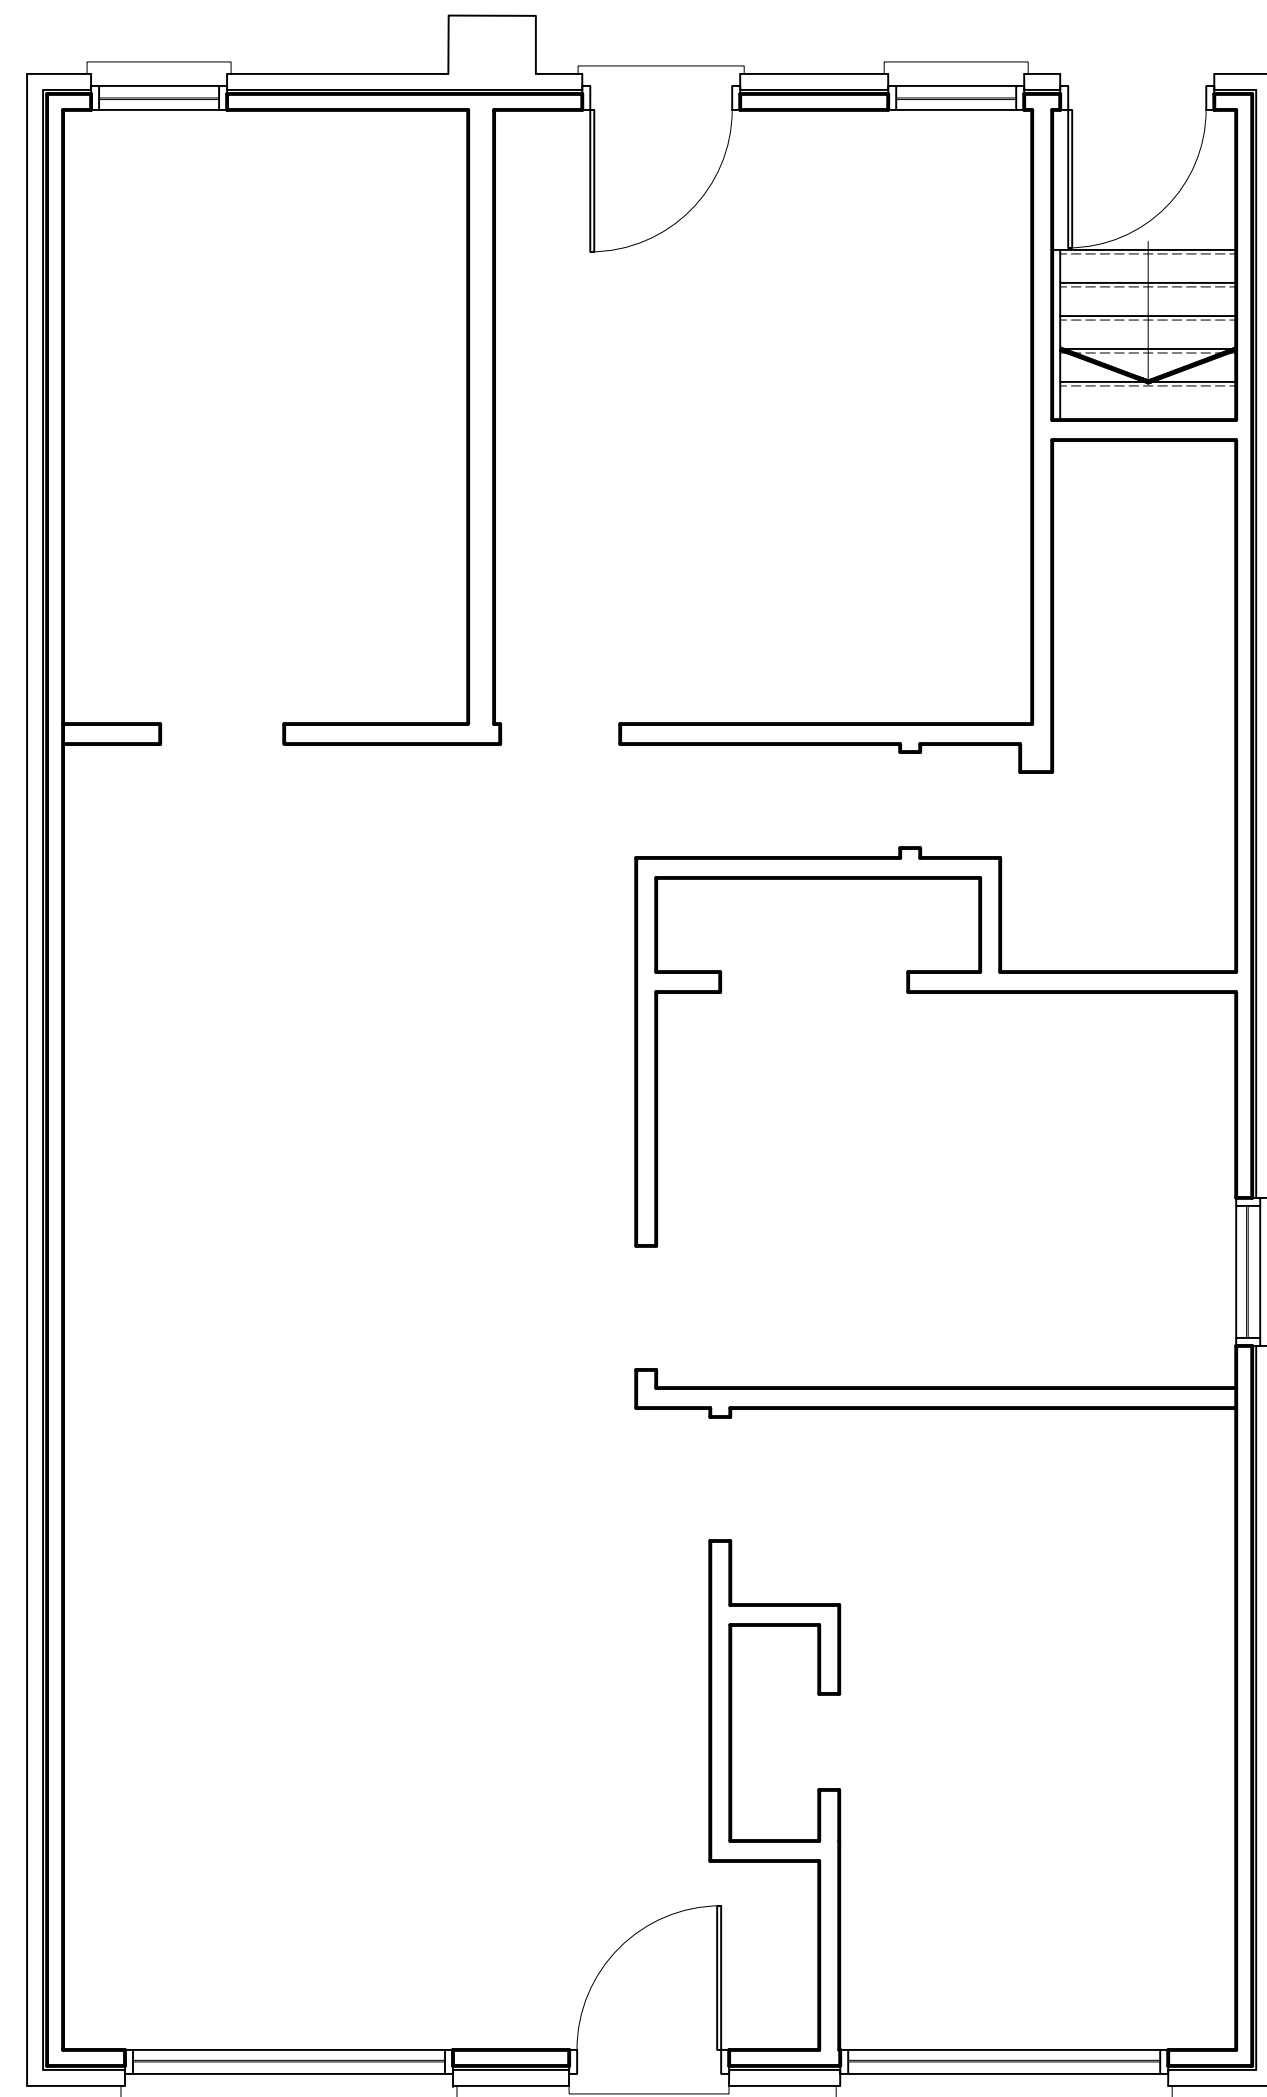

CS

Concrete Sidewalk

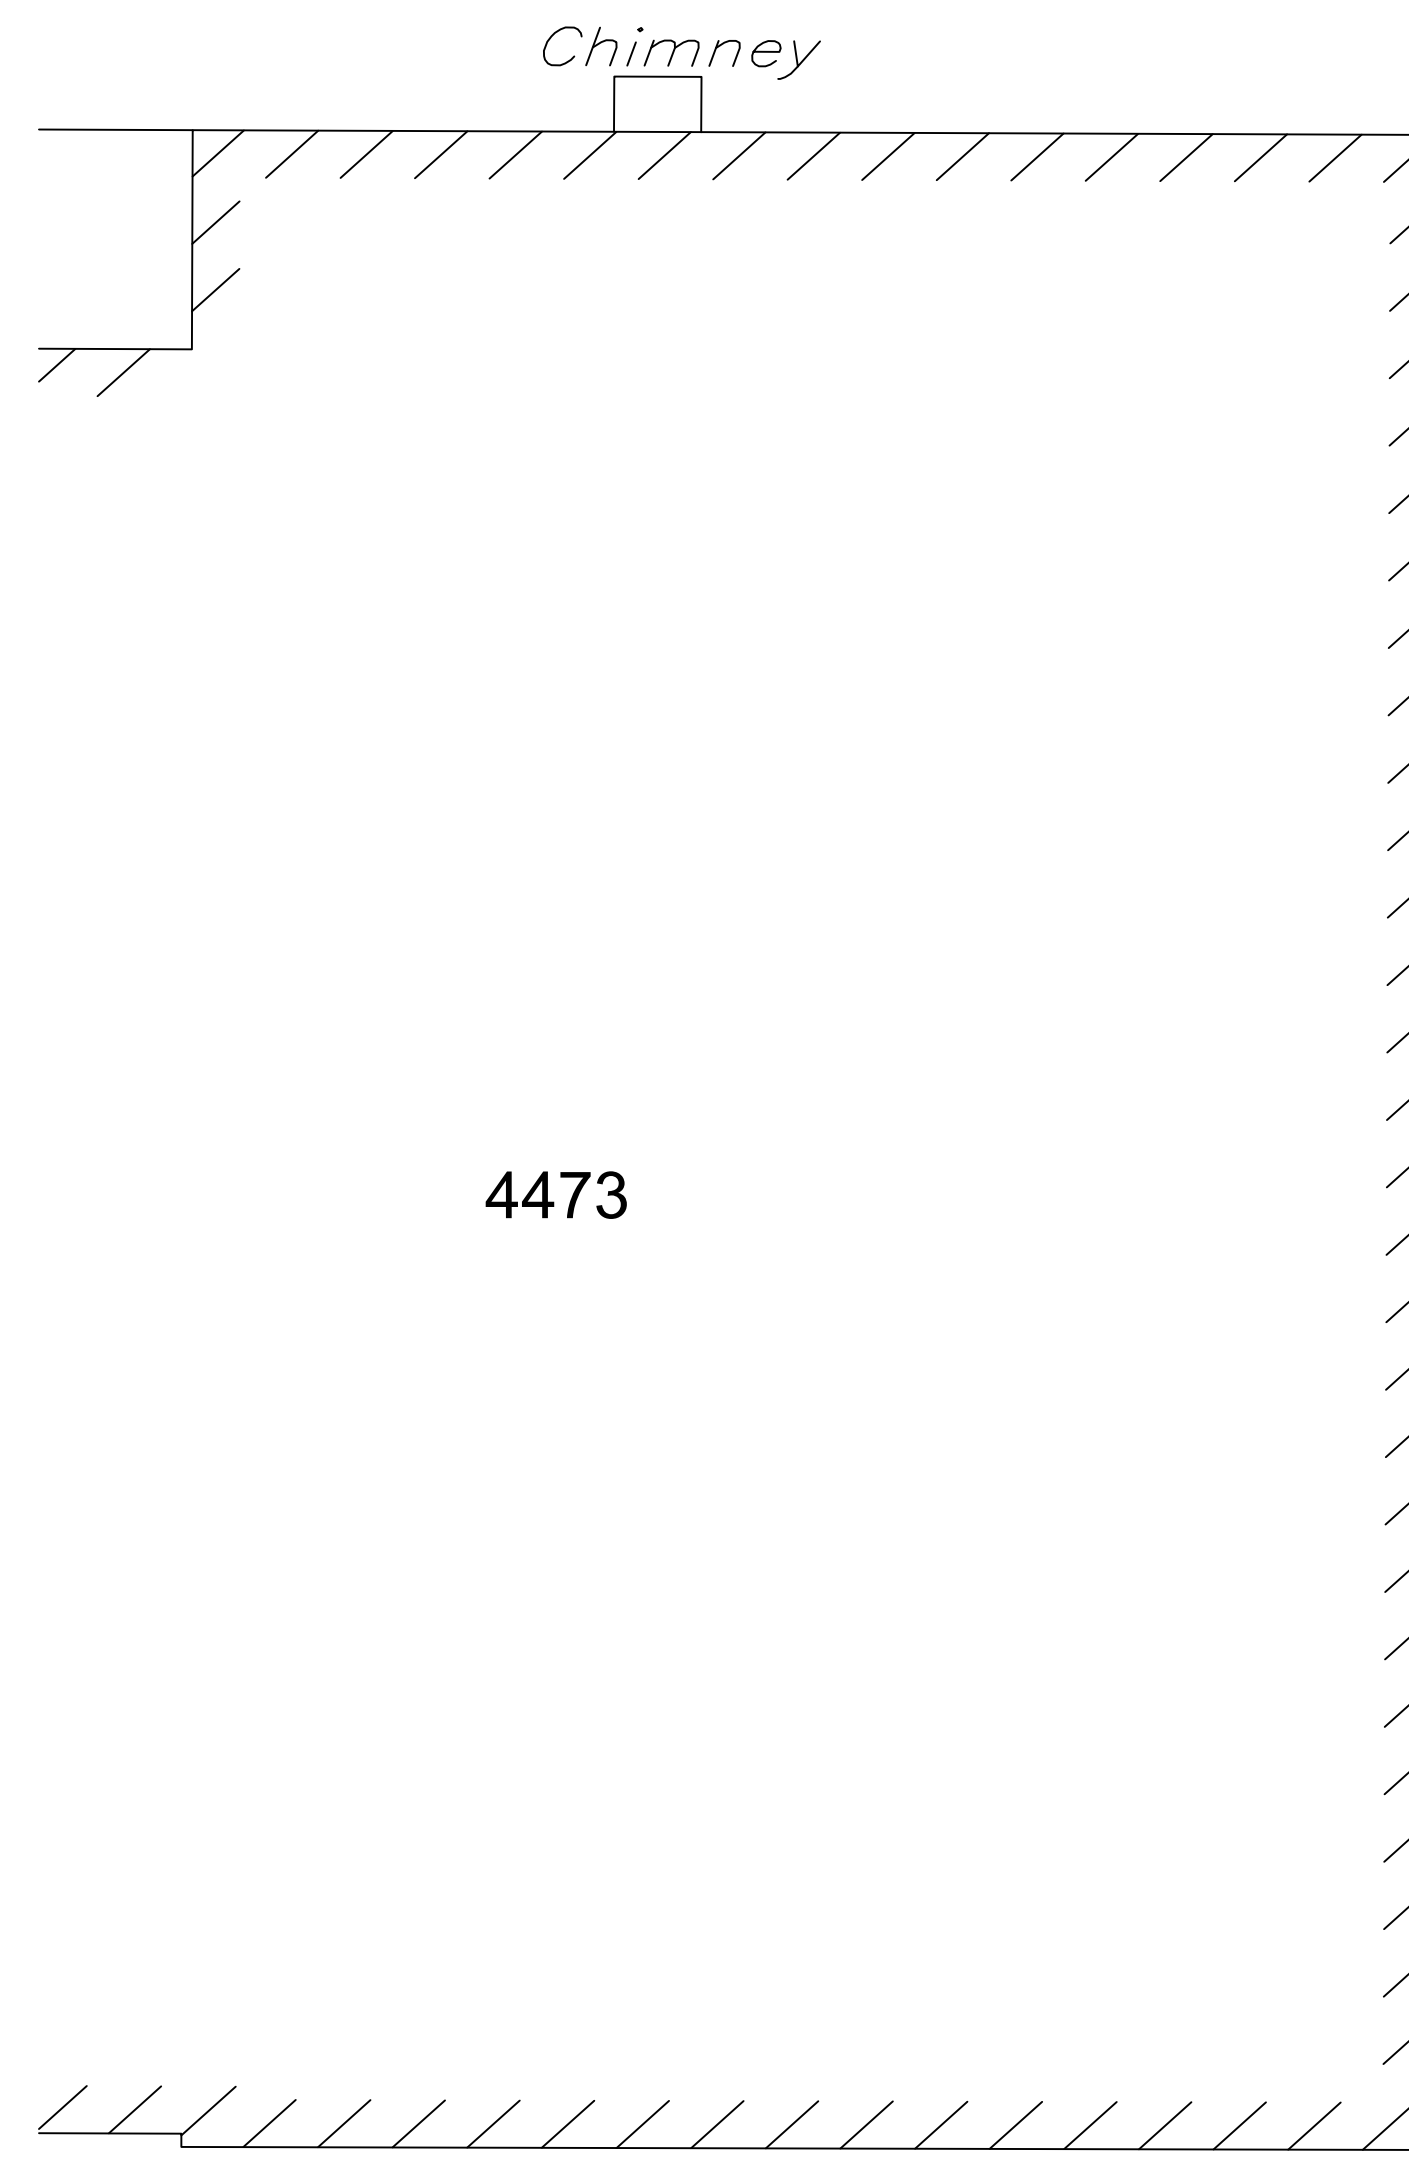

Concrete CS

Concrete Sidewalk

N 02° 26' 15" W

4473

Chimney

Ferguson



andrew allen hellwig | design inc

consultant

notes

ajay kahlon

14-30 EGLINGTON AVENUE WEST
MISSISSAUGA, ONTARIO
1-416-931-6461

proposed existing
building retrofits
4499,4473+4479
ferguson street @
hickson street
niagara falls ontario

drawing

BUILDING PLANS
4473

disclaimer

All work drawings, with all dimensions and information prior to construction represent any errors and/or discrepancies to the maker of these plans immediately. All construction must meet or exceed all applicable current building codes including all revisions. Contractors shall be responsible for providing with work not fully checked or verified on site to ensure intent of the drawings are fully adhered to in regards to the basic design intent.

copyright

All designs are the sole property of "andrew allen hellwig design consultants inc." reproduction, copying of this document shall not be considered in any way unless permission is granted by "andrew allen hellwig" (Designer)

date of issues and revisions

drawn

drawing no.

reviewed

A2.01

plot

notes

ajay kahlon

14-30 EGLINGTON AVENUE WEST
MISSISSAUGA, ONTARIO
1-416-931-6461

proposed existing
building retrofits
4499,4473+4479
ferguson street @
hickson street
niagara falls ontario

drawing

Proposed Layouts
main floor+ upper
4473

disclaimer

All drawings, specifications, and information are the property of Andrew Allen Hellwig Design Inc. and shall remain confidential. All construction must meet or exceed all applicable current building codes including all retrofits. Contractor shall be responsible for providing with work not fully checked or verified, on site to ensure intent of the drawings are fully adhered to in regards to the basic design intent.

copyright

All designs are the sole property of Andrew Allen Hellwig Design Inc. reproduction, copying of this document shall not be considered in any way unless permission is granted by Andrew Allen Hellwig Design Inc.


date of issues and revisions

drawn drawing no.

reviewed **A2.02**

plot


N 02° 26' 15" W

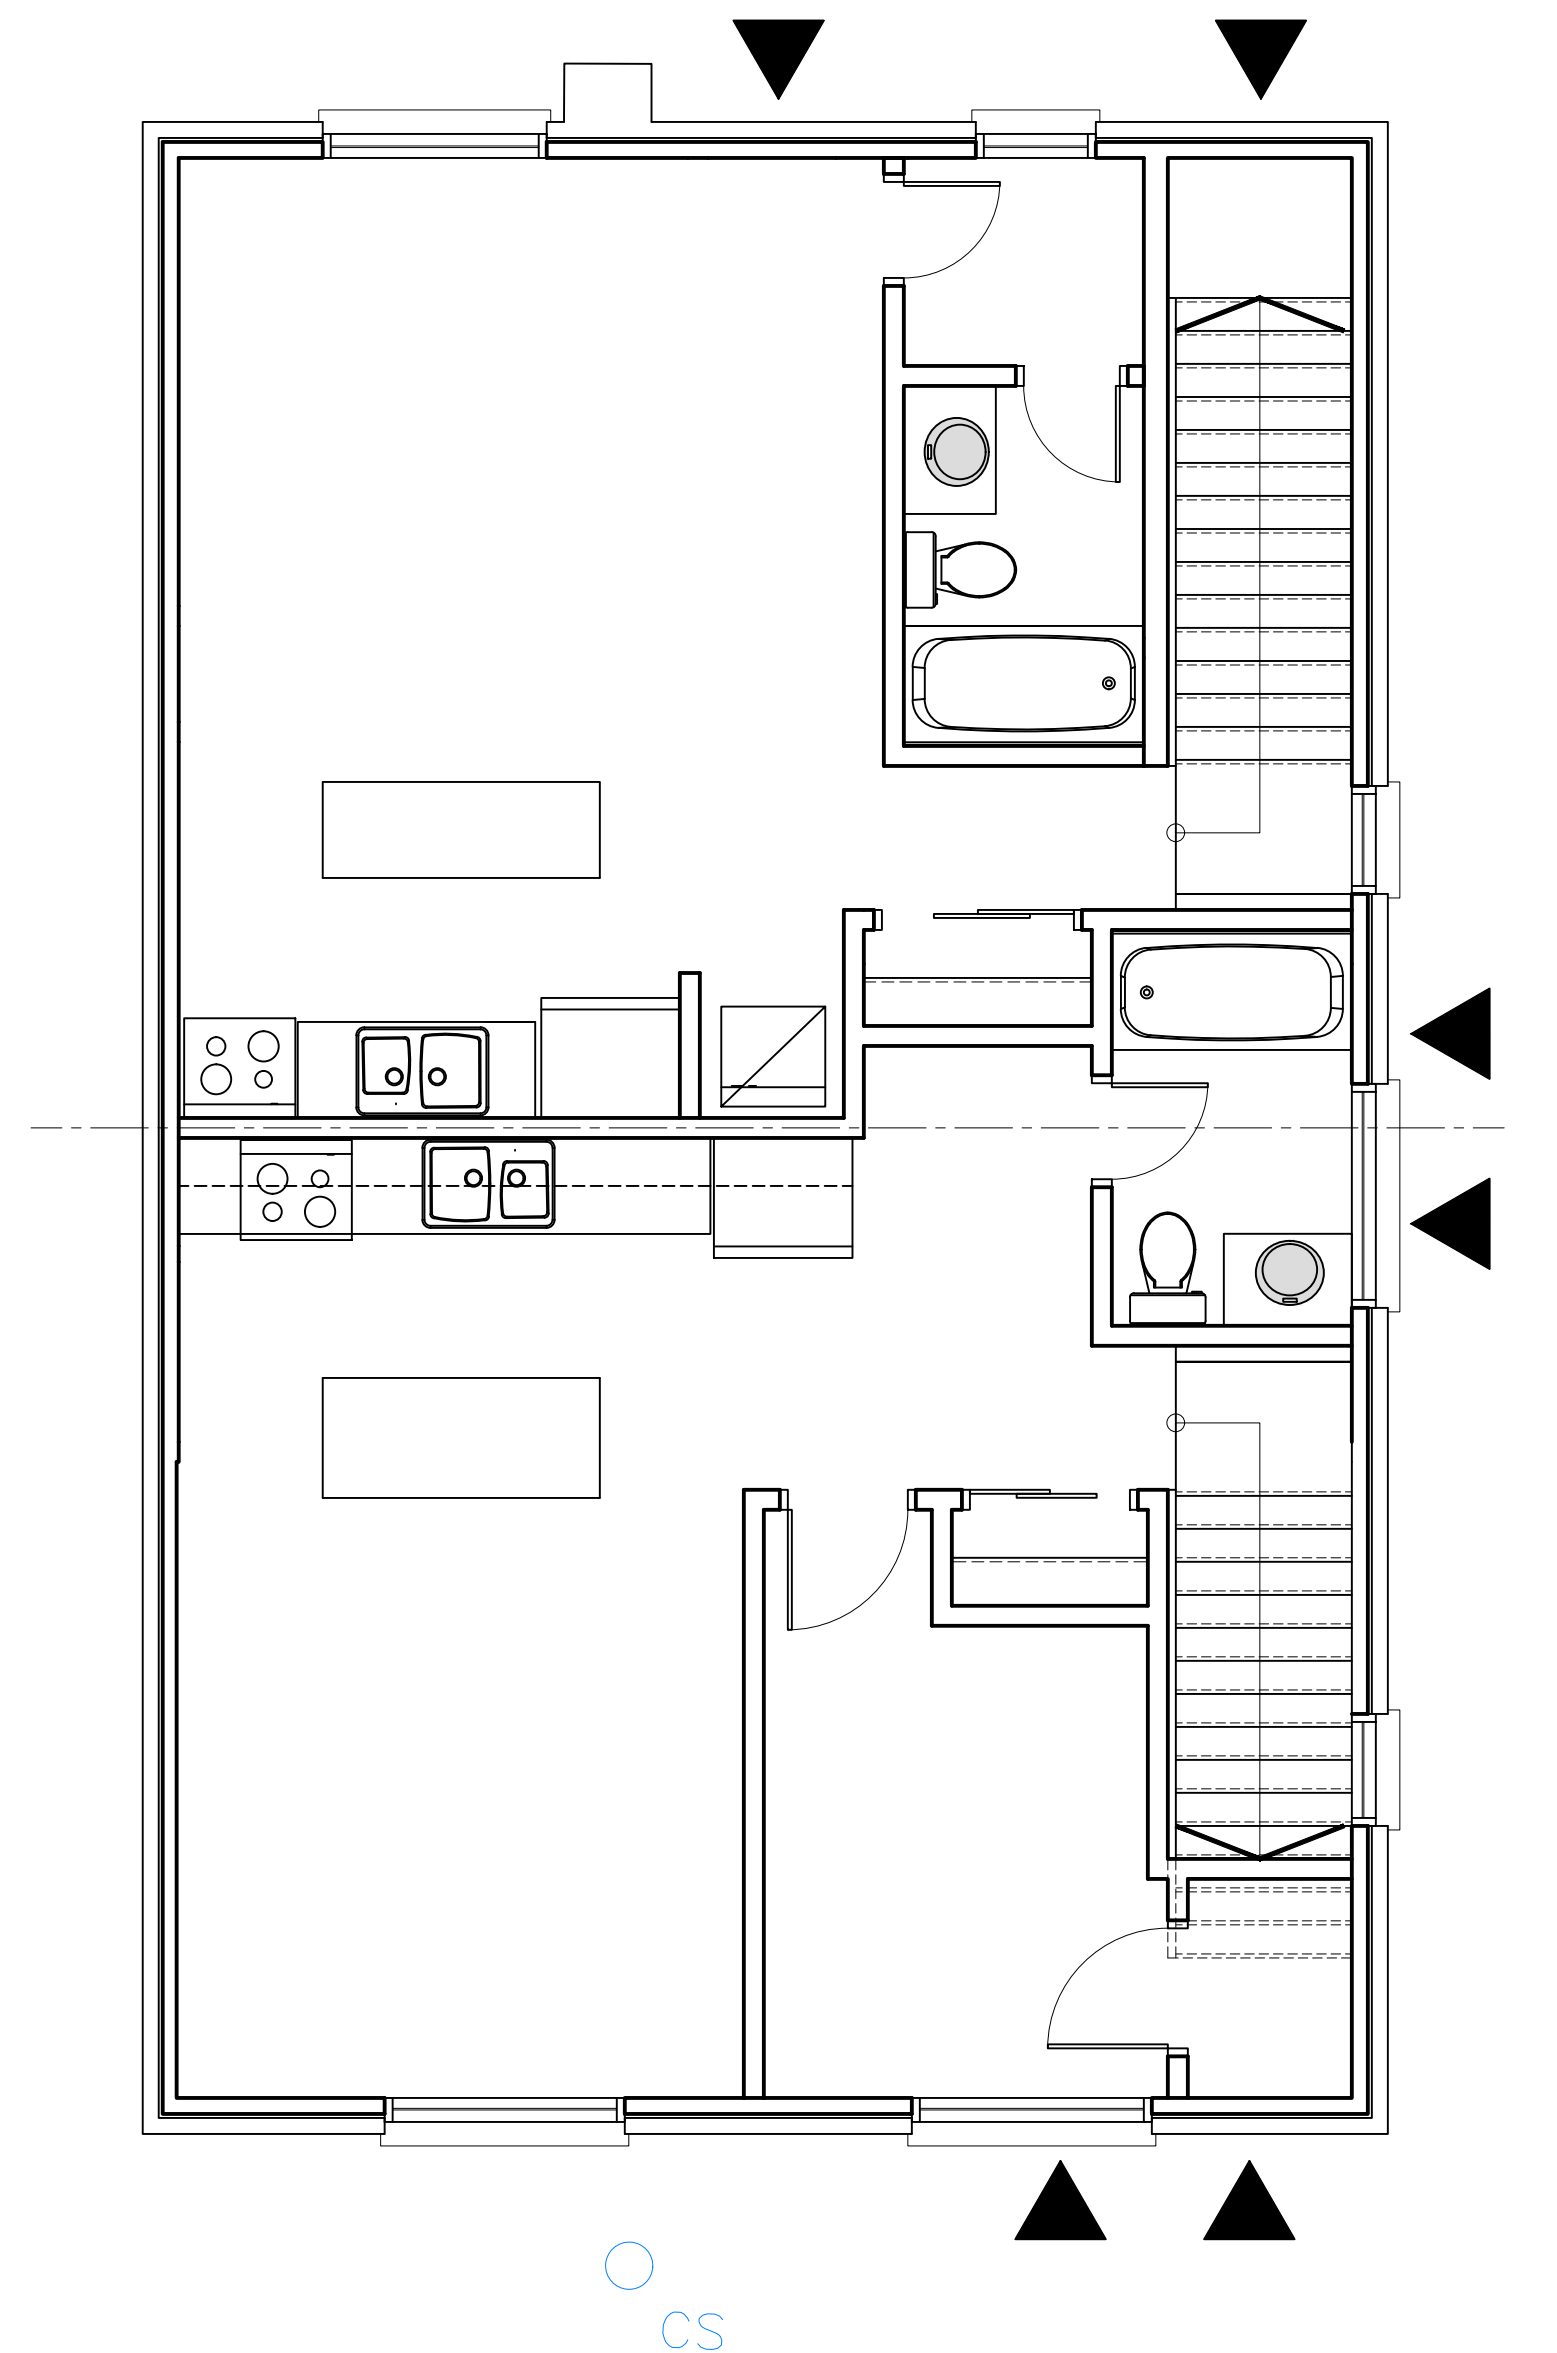

SECOND LEVEL RENOVATION

2 UNITS


Concrete Sidewalk

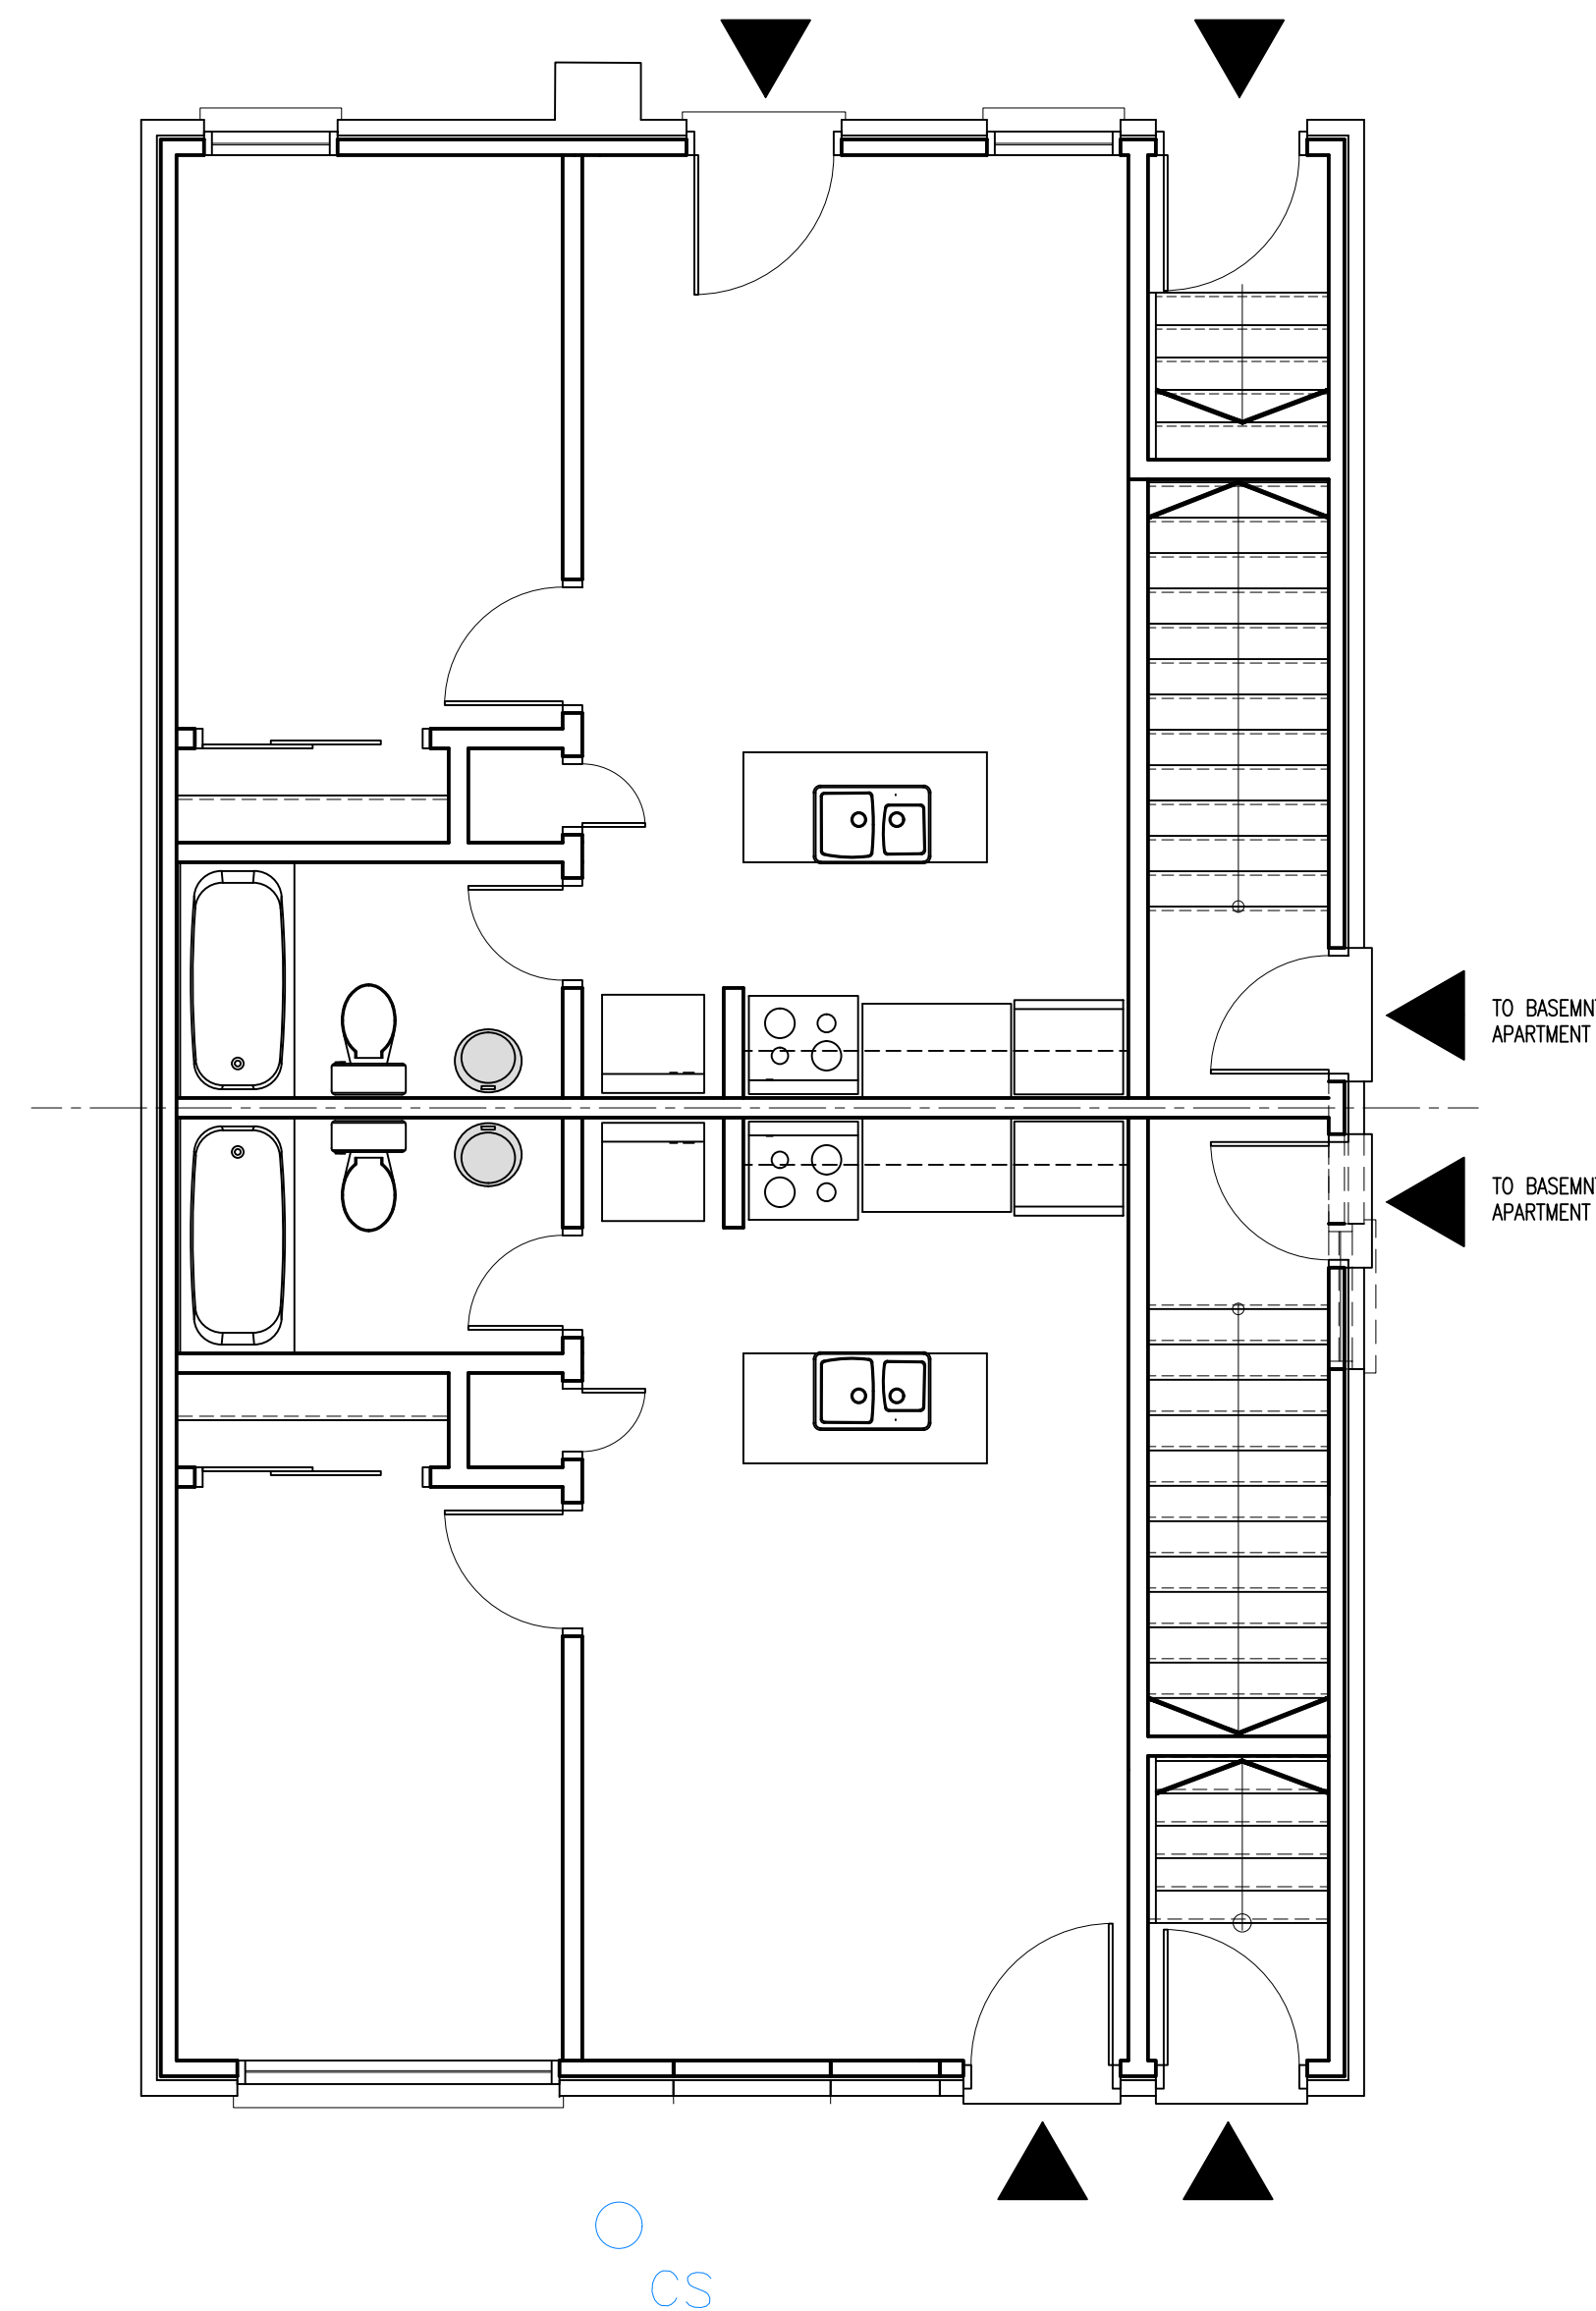

MAIN LEVEL RENOVATION

2 UNITS

Concrete Sidewalk

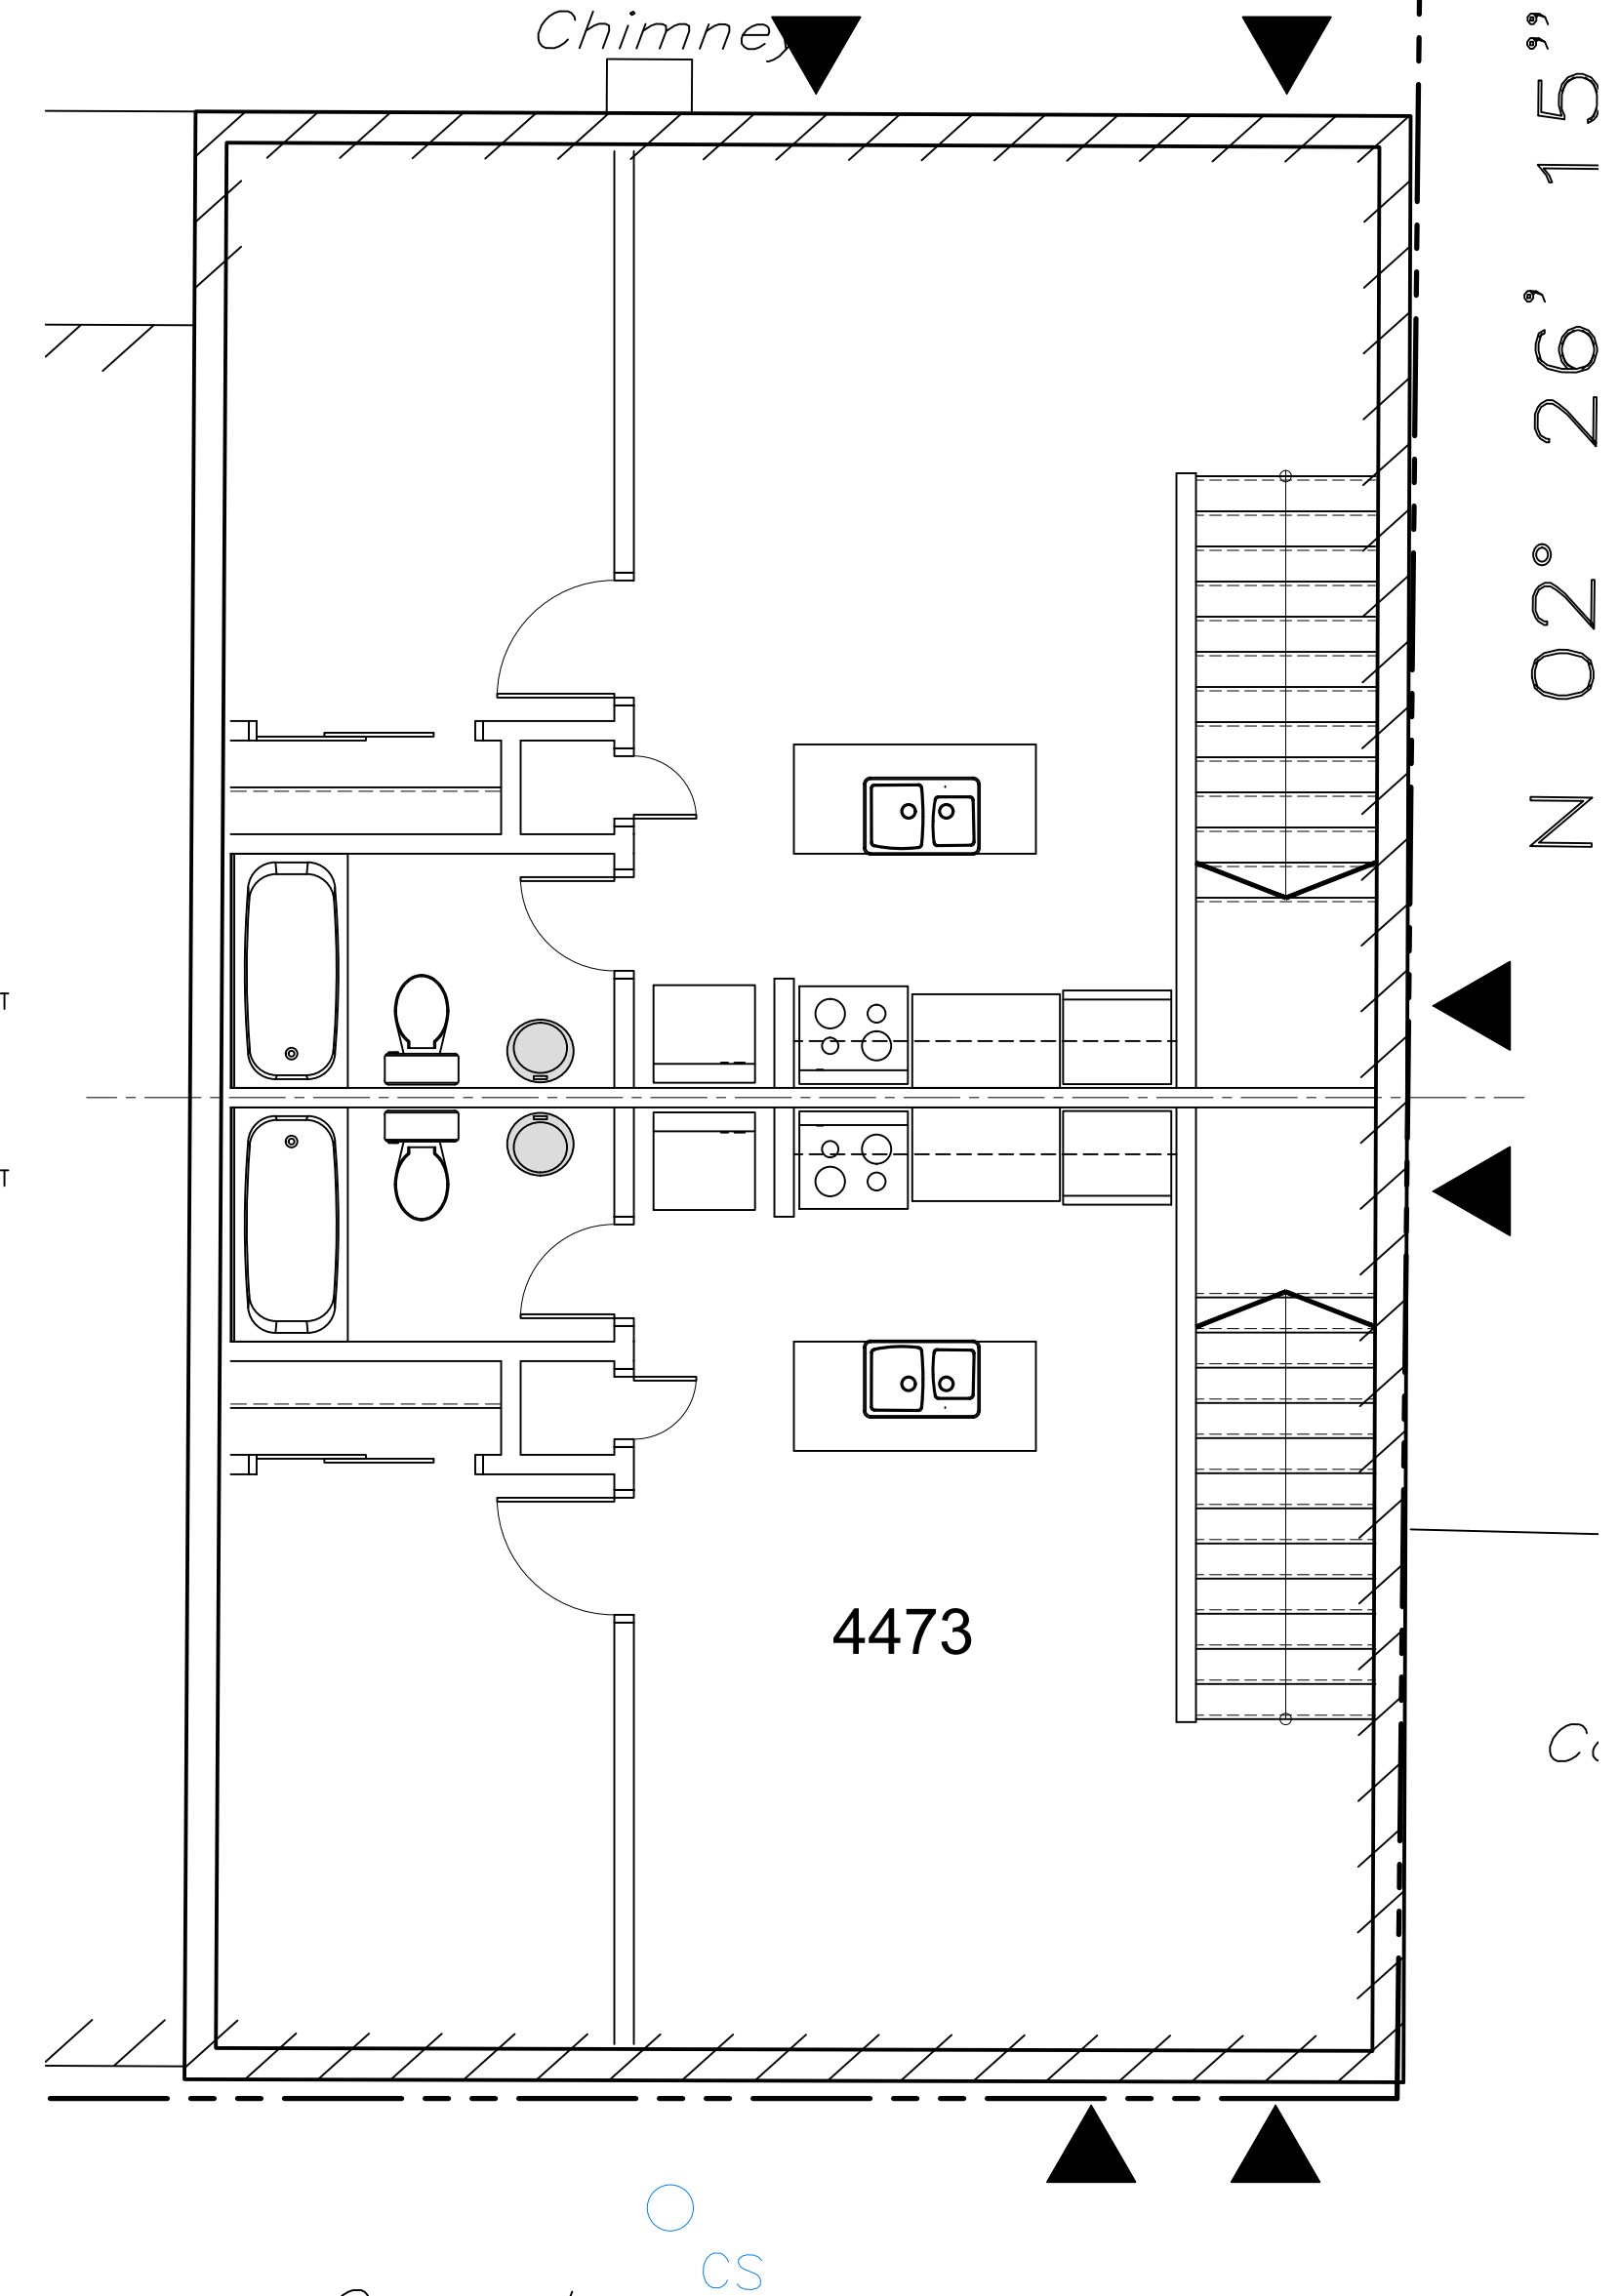

LOWER LEVEL RENOVATION


2 UNITS

Concrete Sidewalk

in & out

in & out

in & out

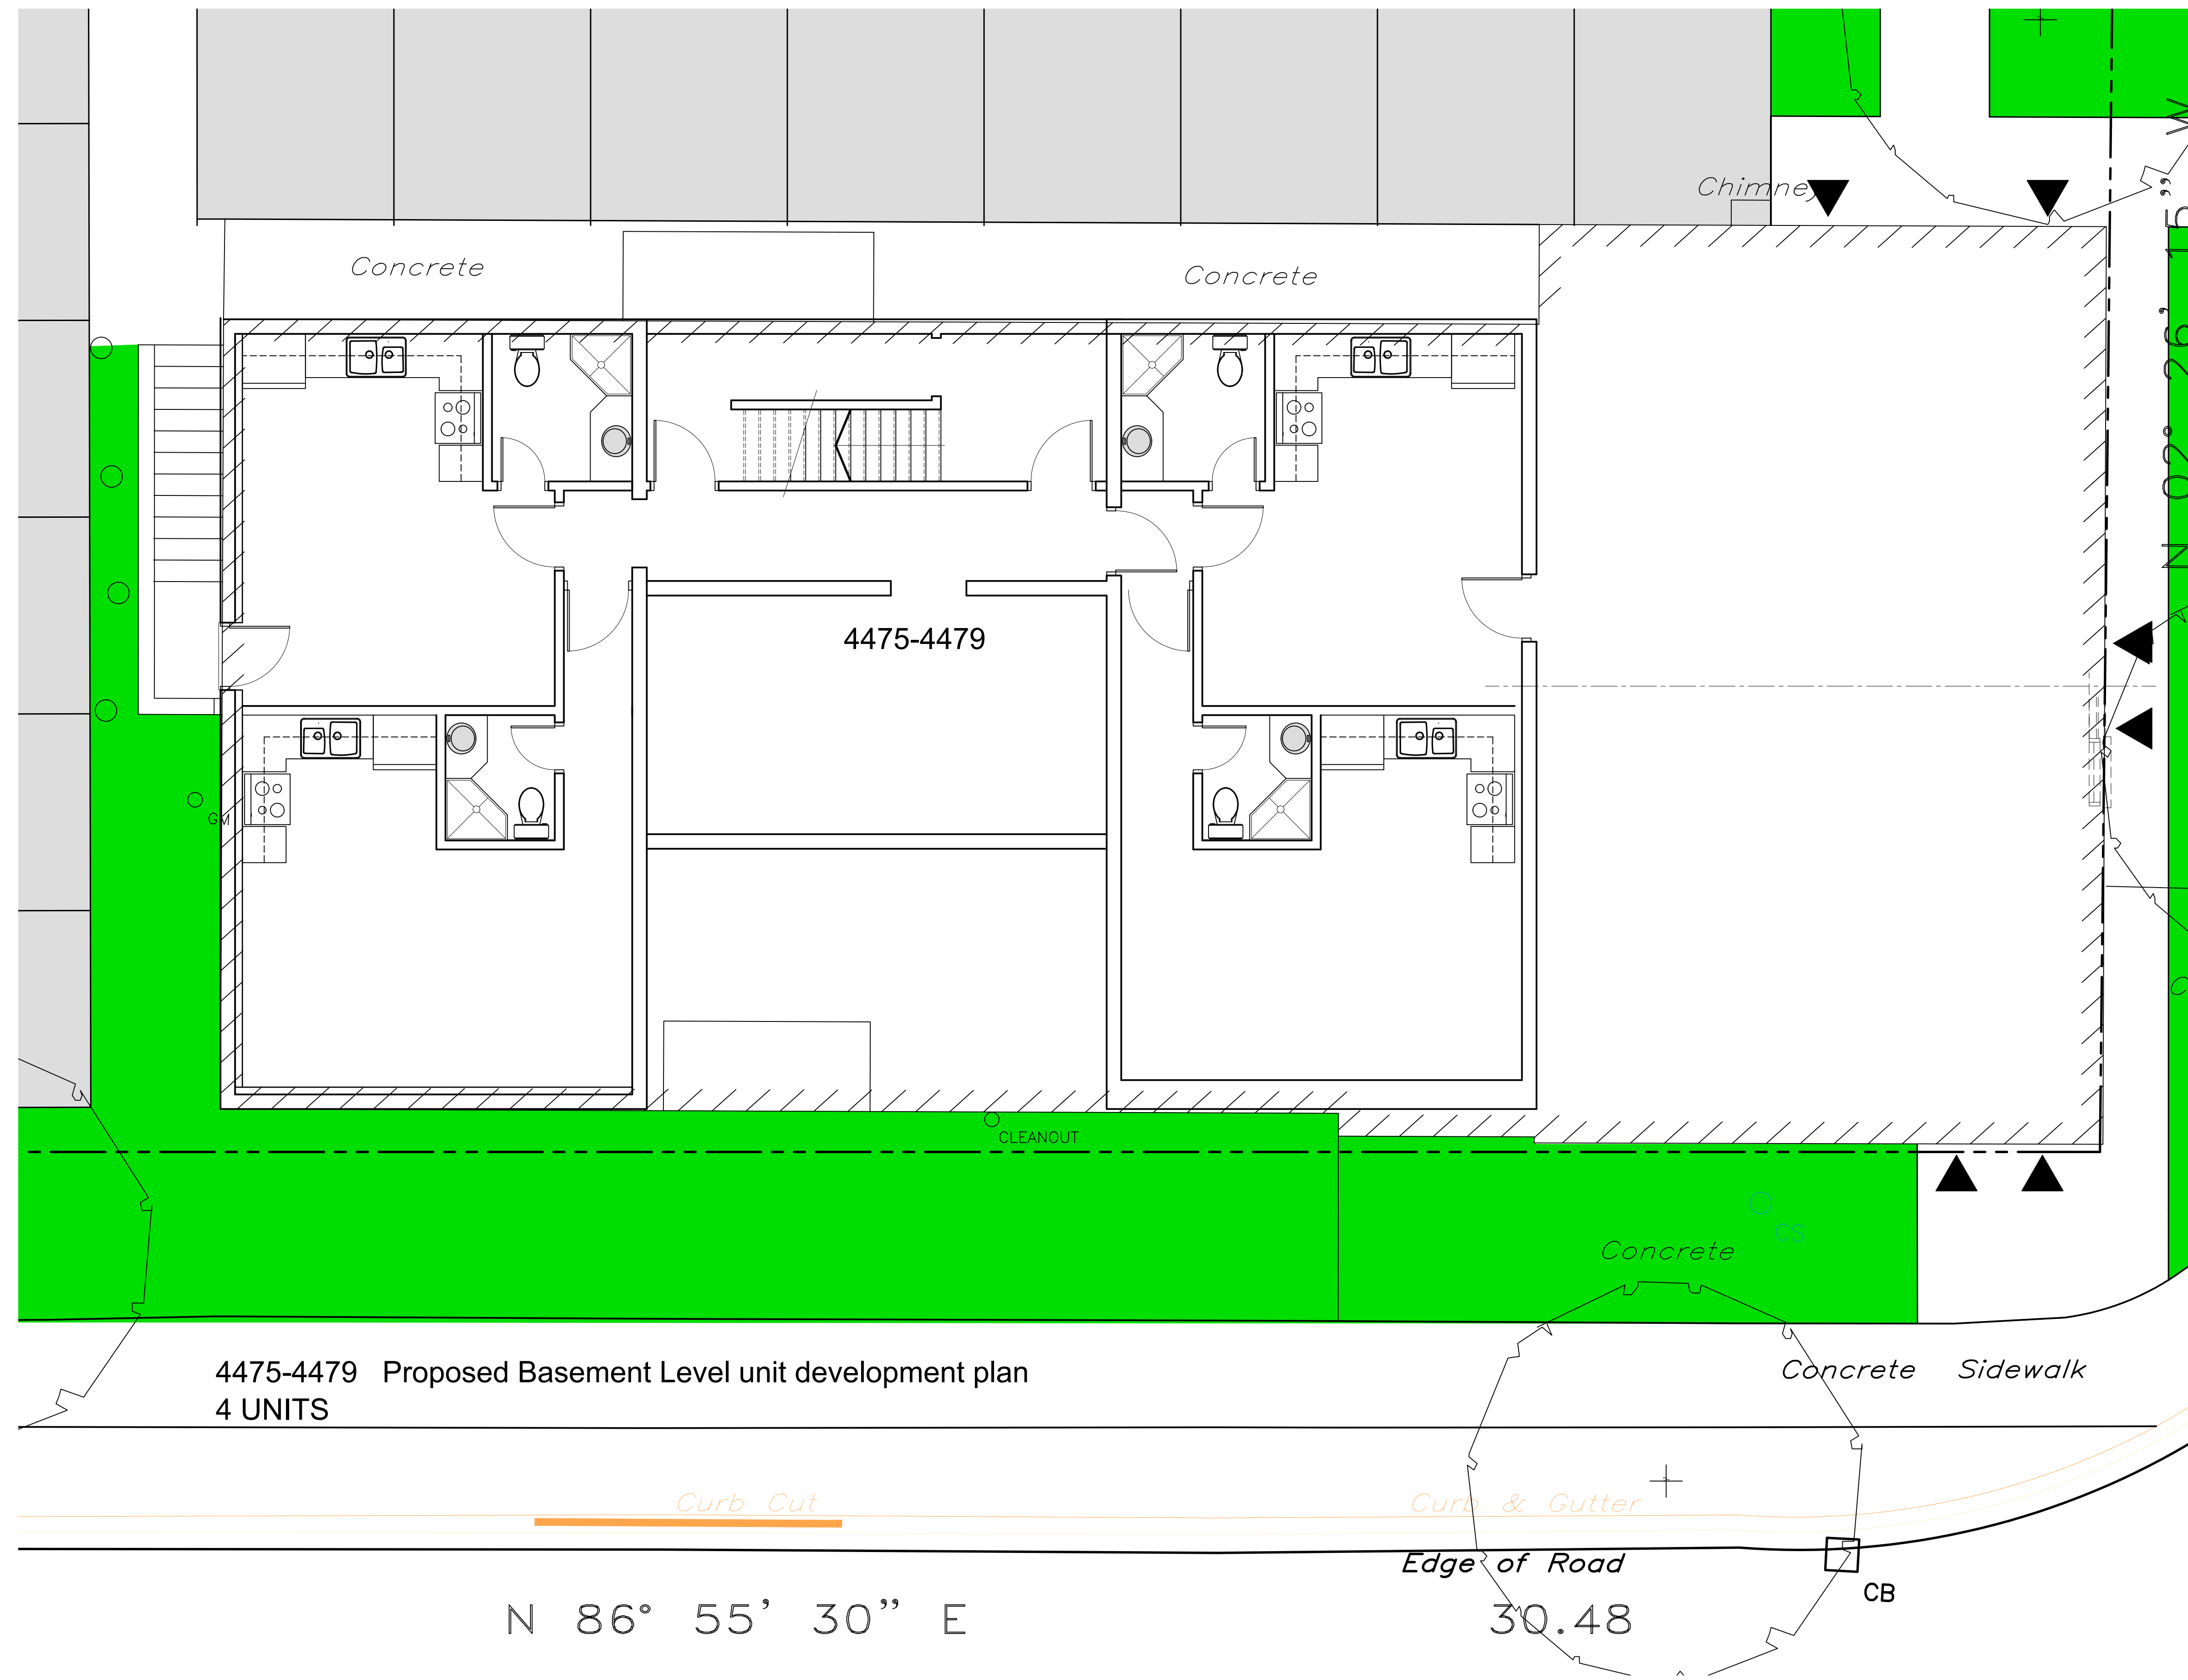

4475-4479 Proposed Basement Level unit development plan
4 UNITS

Ferguson



andrew allen hellwig | design inc

consultant

notes

ajay kahlon

14-30 EGLINGTON AVENUE WEST
MISSISSAUGA, ONTARIO
1-416-931-6461

proposed existing
building retrofits
4499,4473+4479
ferguson street @
hickson street
niagara falls ontario

drawing

Proposed Layouts
basement level
4475-4479

disclaimer

All drawings, drawings, with all dimensions and information prior to construction represent an error and/or discrepancy to the extent of these plans. All construction must meet or exceed all applicable current building codes including all revisions. Contractor shall be responsible for providing with work not fully checked or verified, on site to ensure intent of the drawings are fully adhered to in regards to the basic design intent.

copyright

All designs are the sole property of "andrew allen hellwig design consultants inc". reproduction, copying of this document shall not be considered in any way unless permission is granted by "andrew allen hellwig" (Designer)

date of issues and revisions


drawn

drawing no.

reviewed

A2.03

plot

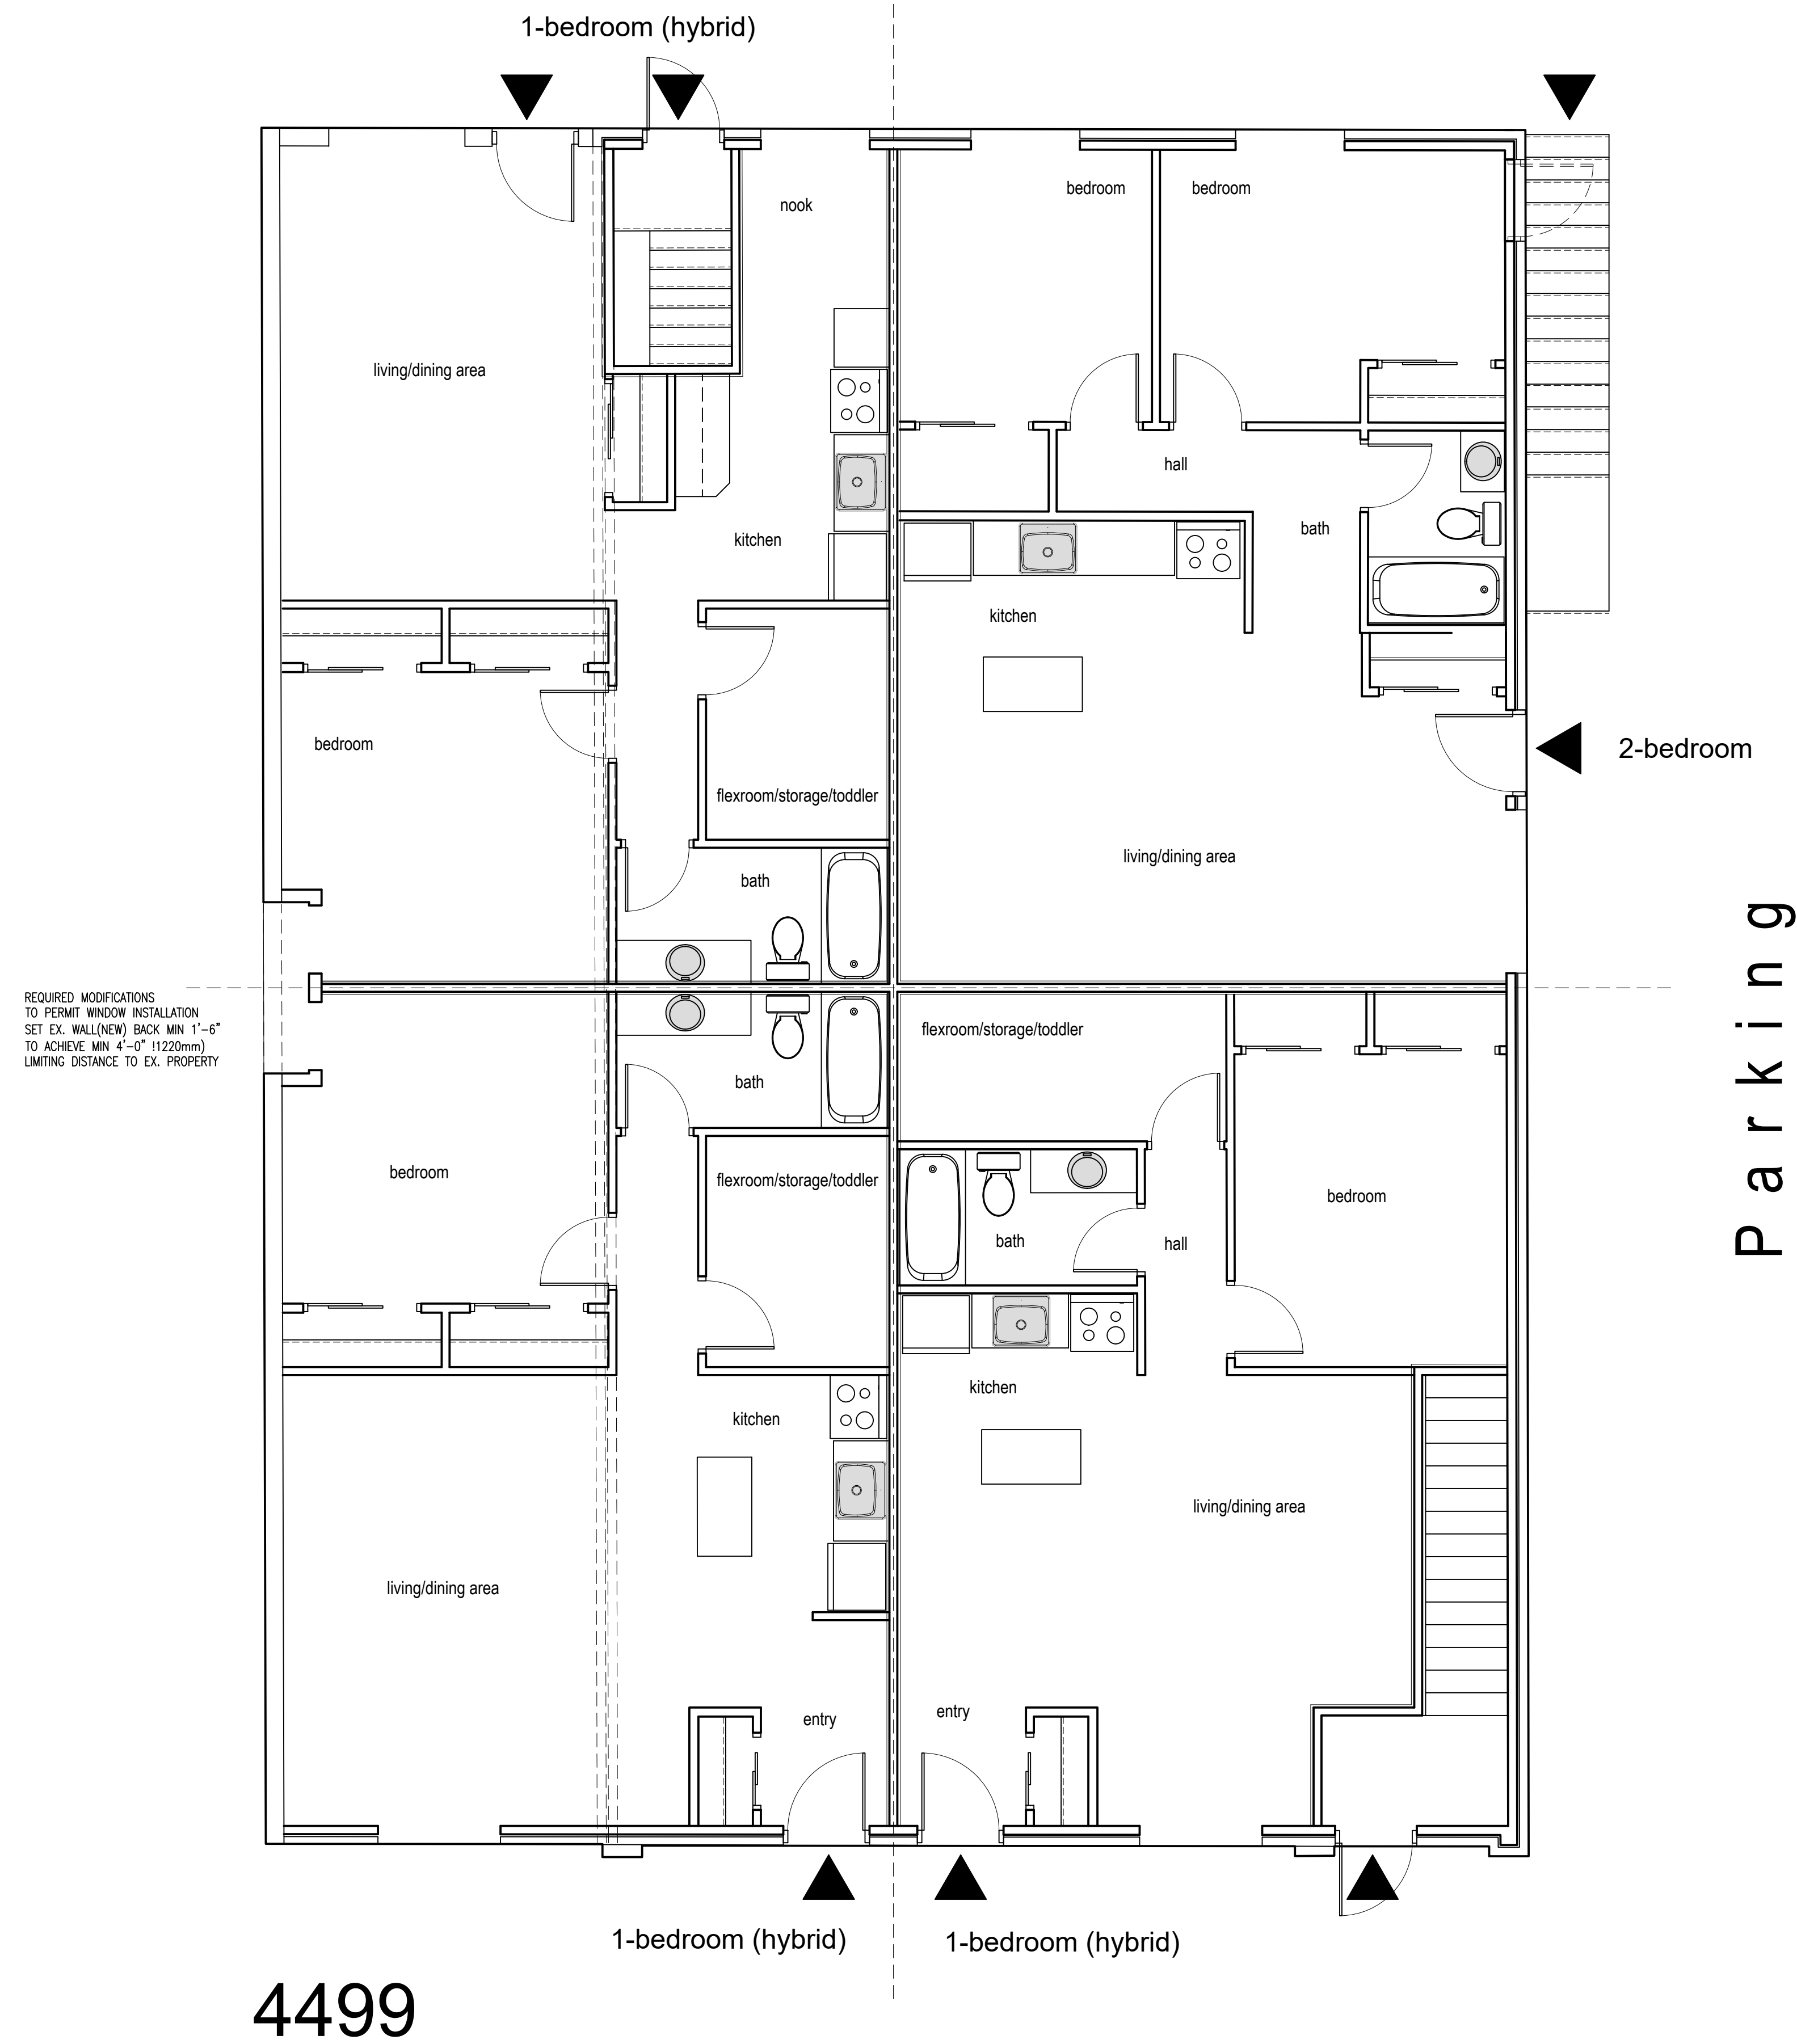

4499

Ferguson Street 4 units

Ferguson



andrew allen hellwig | design inc

consultant

notes

ajay kahlon

14-30 EGLINGTON AVENUE WEST
MISSISSAUGA, ONTARIO
1-416-931-6461

proposed existing
building retrofits
4499,4473+4479
ferguson street @
hickson street
niagara falls ontario

drawing

Proposed Layouts
lower FLOOR
4499

disclaimer

All drawings, drawings, and all dimensions and information are the property of Andrew Allen Hellwig Design Inc. All construction must meet or exceed all applicable current building codes including all revisions. Contractor shall be responsible for providing with work not fully checked or verified, on site to ensure intent of the drawings are fully adhered to in regards to the basic design intent.

copyright


All designs are the sole property of Andrew Allen Hellwig Design Inc. reproduction, copying of this document shall not be considered in any way unless permission is granted by Andrew Allen Hellwig Design Inc.

date of issues and revisions


drawn drawing no.

reviewed **A2.04**

plot

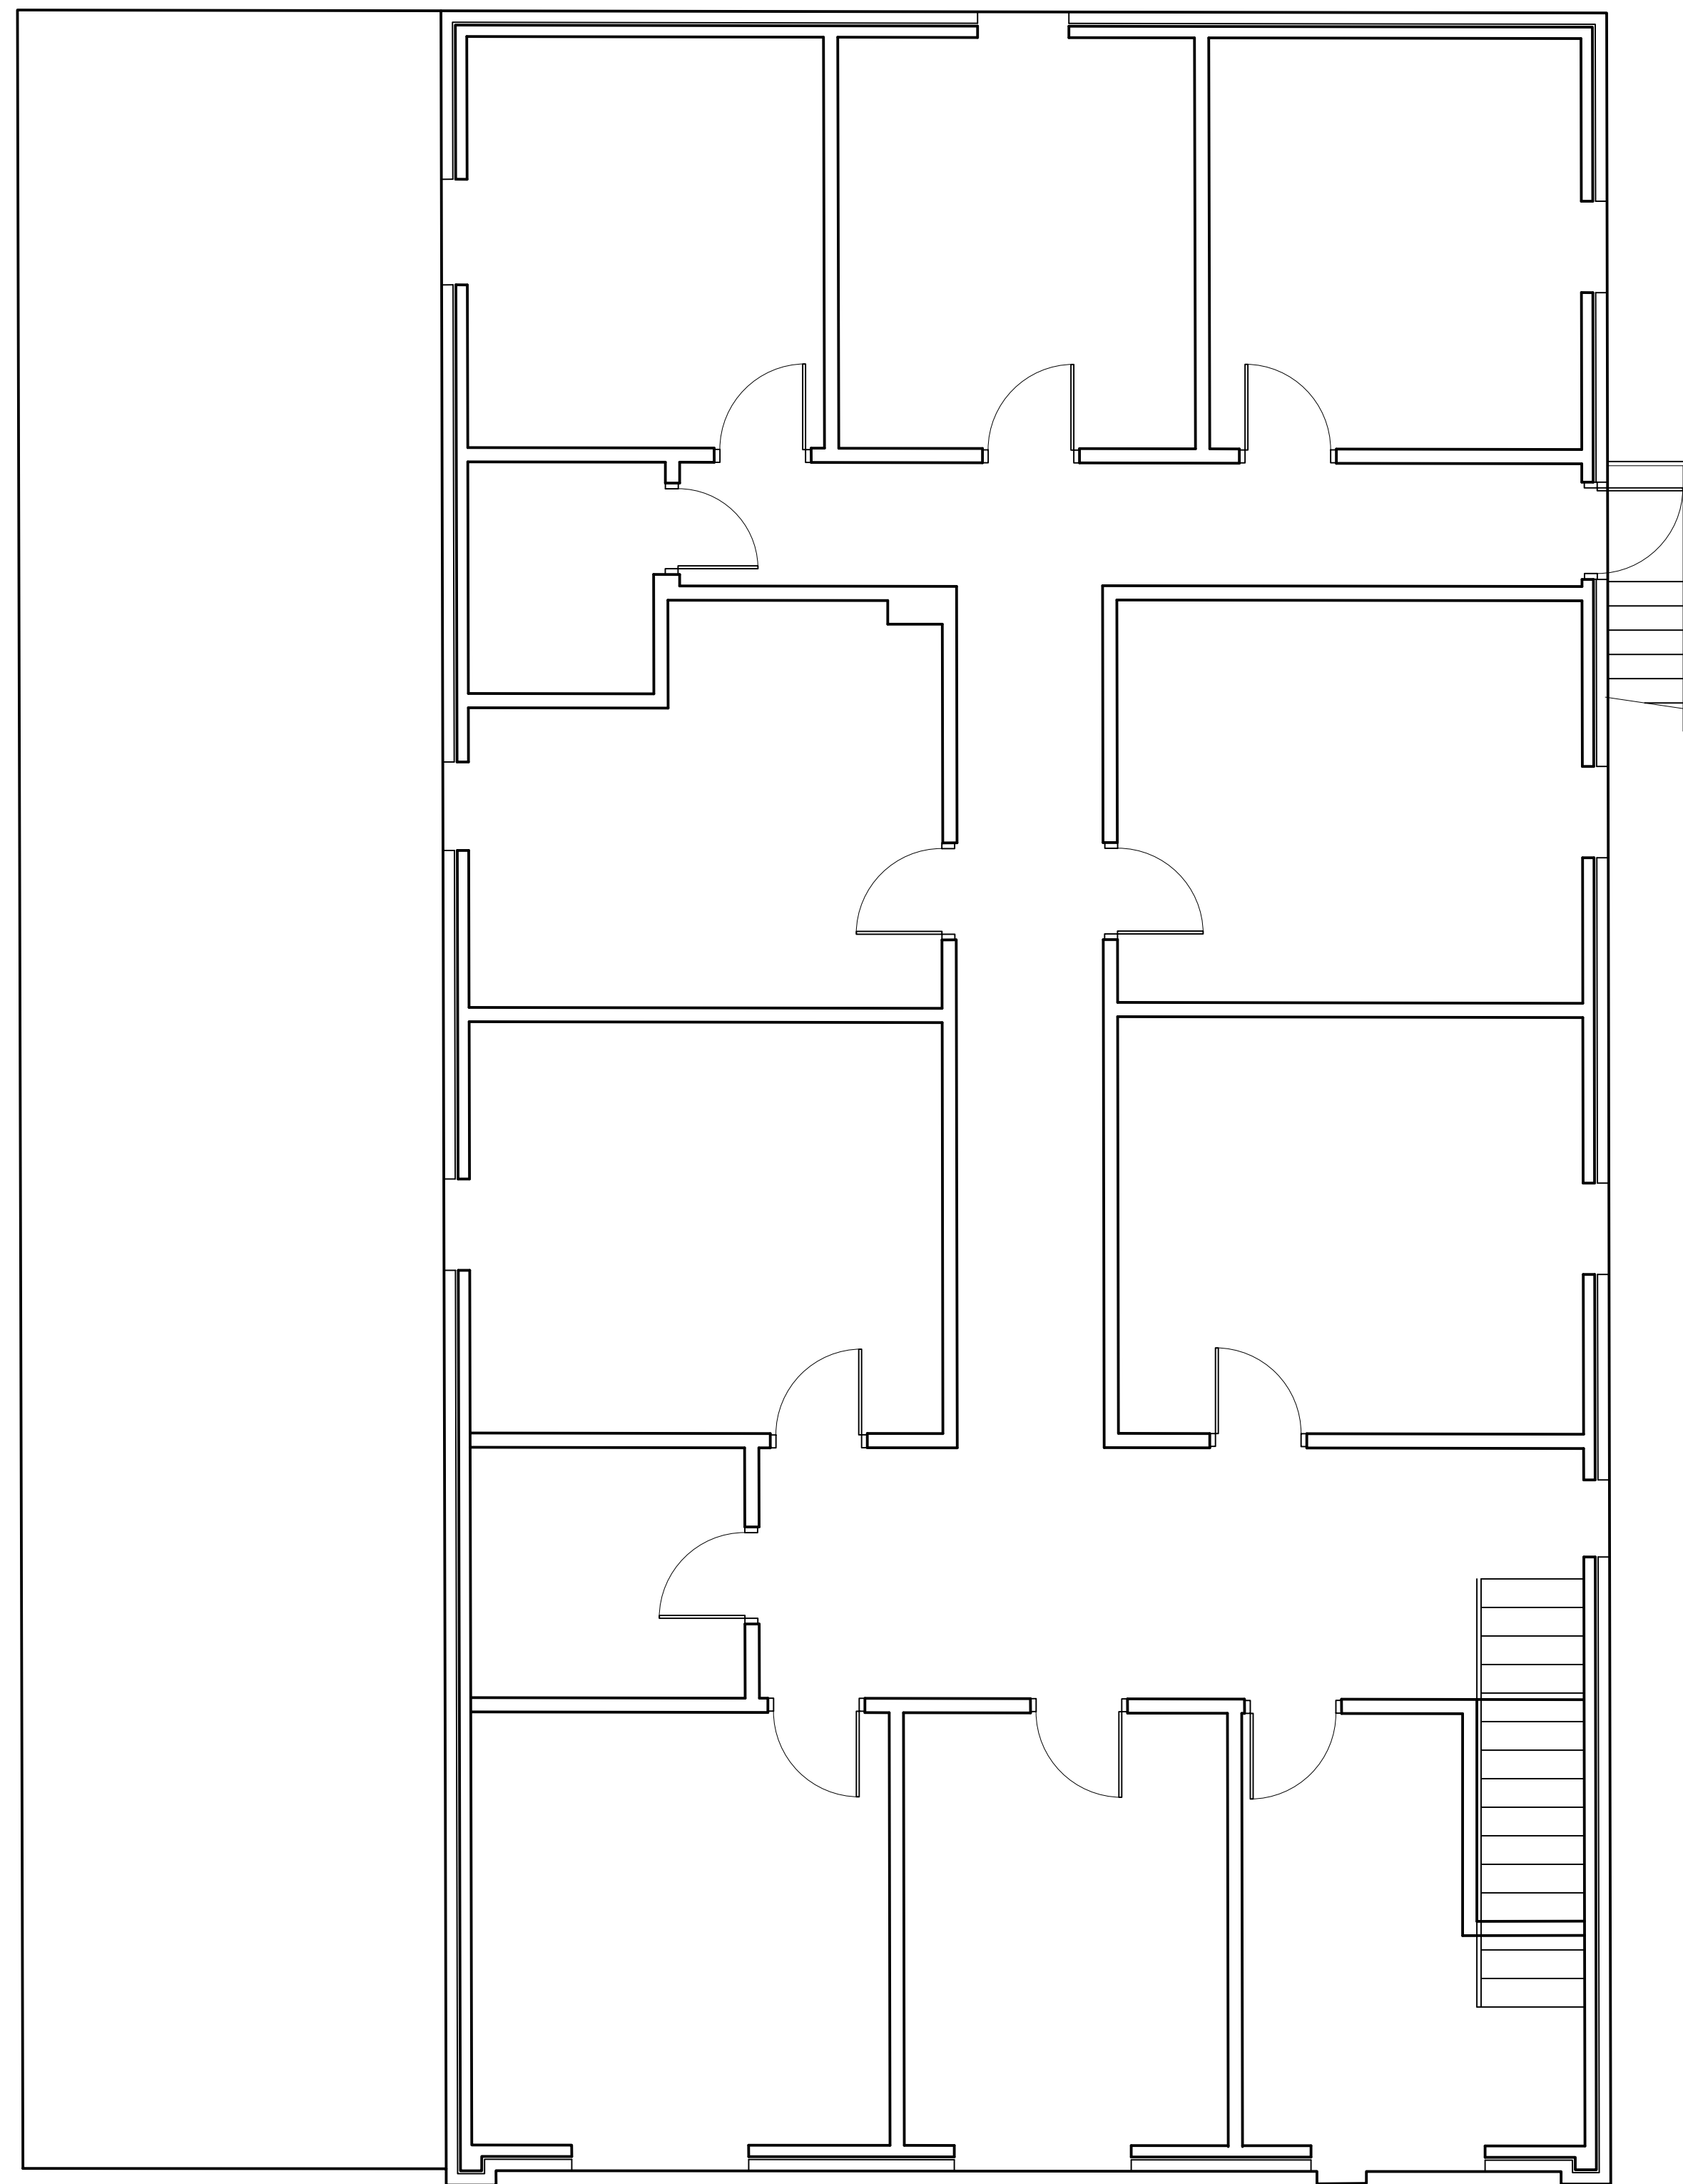

4499 existing

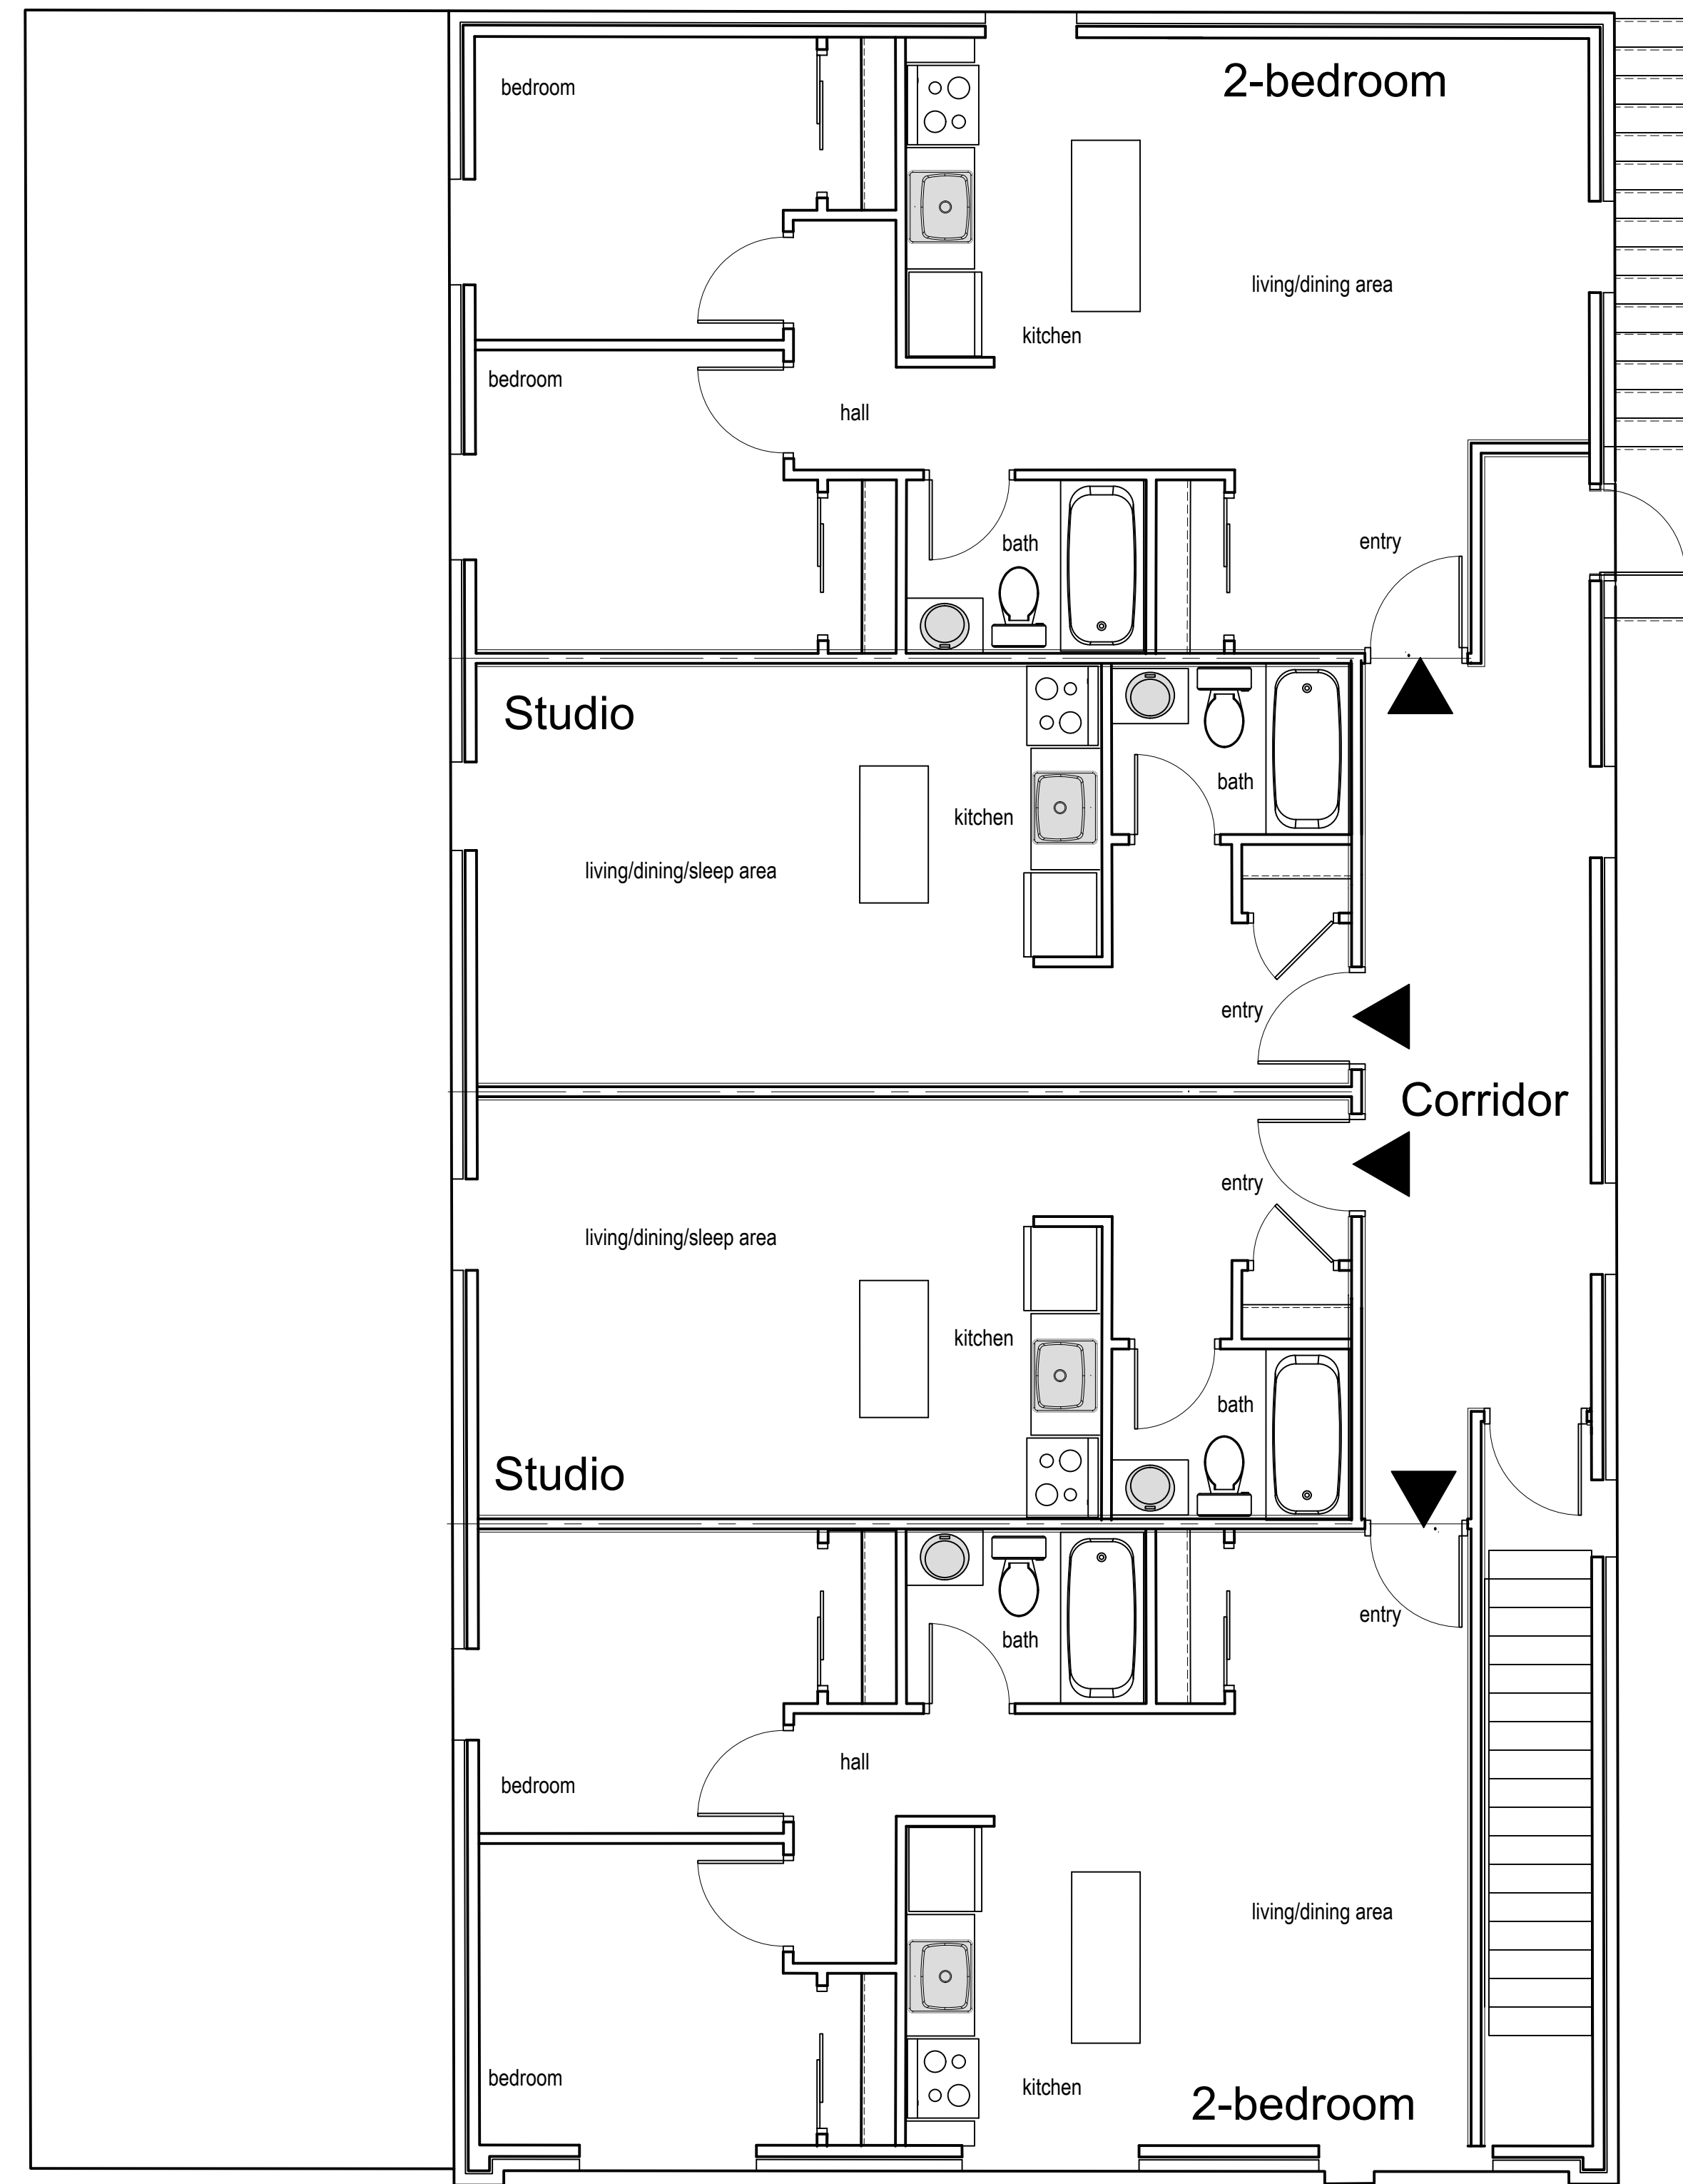

4 units

Ferguson



andrew allen hellwig | design inc
consultant

notes

ajay kahlon

14-30 EGLINGTON AVENUE WEST
MISSISSAUGA, ONTARIO
1-416-931-6461

proposed existing
building retrofits
4499,4473+4479
ferguson street @
hickson street
niagara falls ontario

drawing

Proposed Layouts
upper FLOOR

4479

disclaimer

All drawings are the sole property of "andrew allen hellwig design consultants inc".
reproduction, copying of this document shall not be
considered in any way unless permission is granted by "andrew allen hellwig" (Designer)

copyright

All drawings are the sole property of "andrew allen hellwig design consultants inc".
reproduction, copying of this document shall not be
considered in any way unless permission is granted by "andrew allen hellwig" (Designer)

date of issues and revisions

drawn drawing no.

reviewed **A2.05**

plot