

WILLOUGHBY DRIVE
 < ROAD ALLOWANCE BETWEEN CONCESSIONS 1 AND 2 >

CATTELL DRIVE

FURLONG DRIVE


CARONPOST ROAD

WEINBRENNER ROAD
 < ROAD ALLOWANCE BETWEEN LOTS 20 AND 21 >

EDGEWORTH ROAD

"EXISTING SCHOOL LANDS"

NPC
 "THE LEGENDS"
 GOLF COURSES

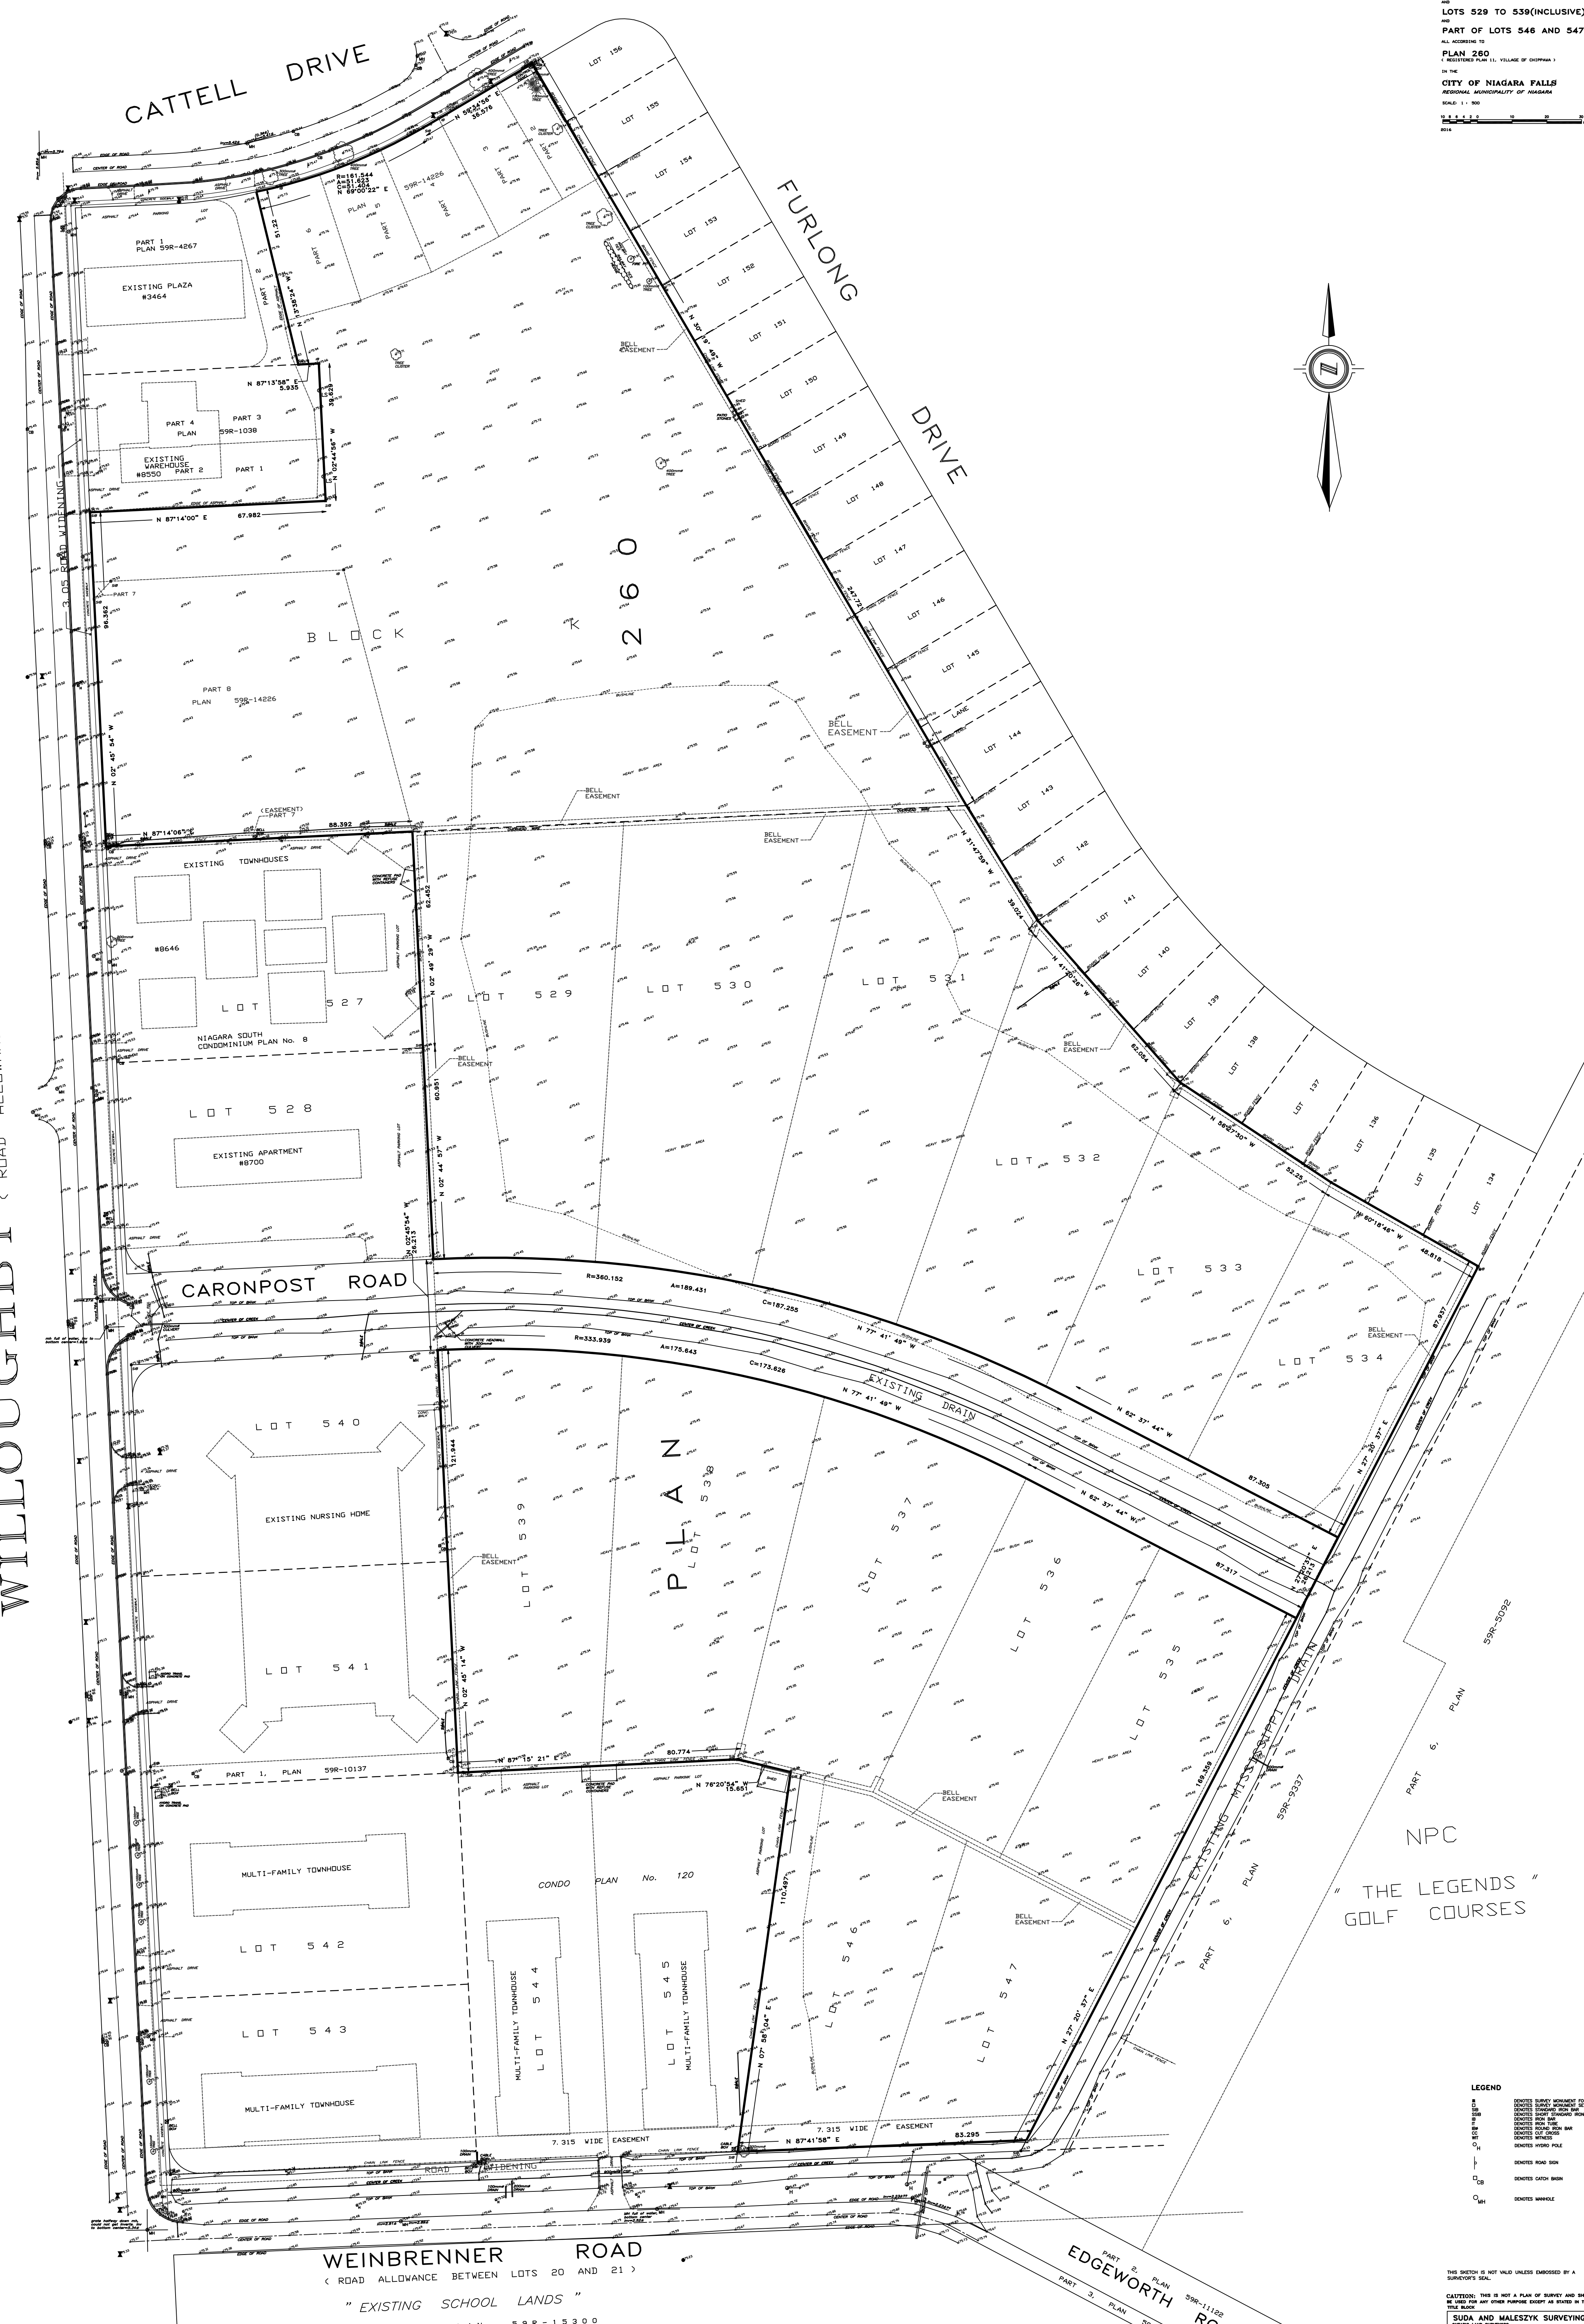

- LEGEND**
- DENOTES SURVEY MONUMENT FOUND
 - DENOTES SURVEY MONUMENT SET

THIS SKETCH IS NOT VALID UNLESS COUNTERSIGNED BY A SURVEYOR'S SEAL.
 CAUTION: THIS IS NOT A PLAN OF SURVEY AND SHALL NOT BE USED FOR ANY OTHER PURPOSE EXCEPT AS SHOWN IN THE TITLE BLOCK.
 SUDA AND MALESZYK SURVEYING INC.
