
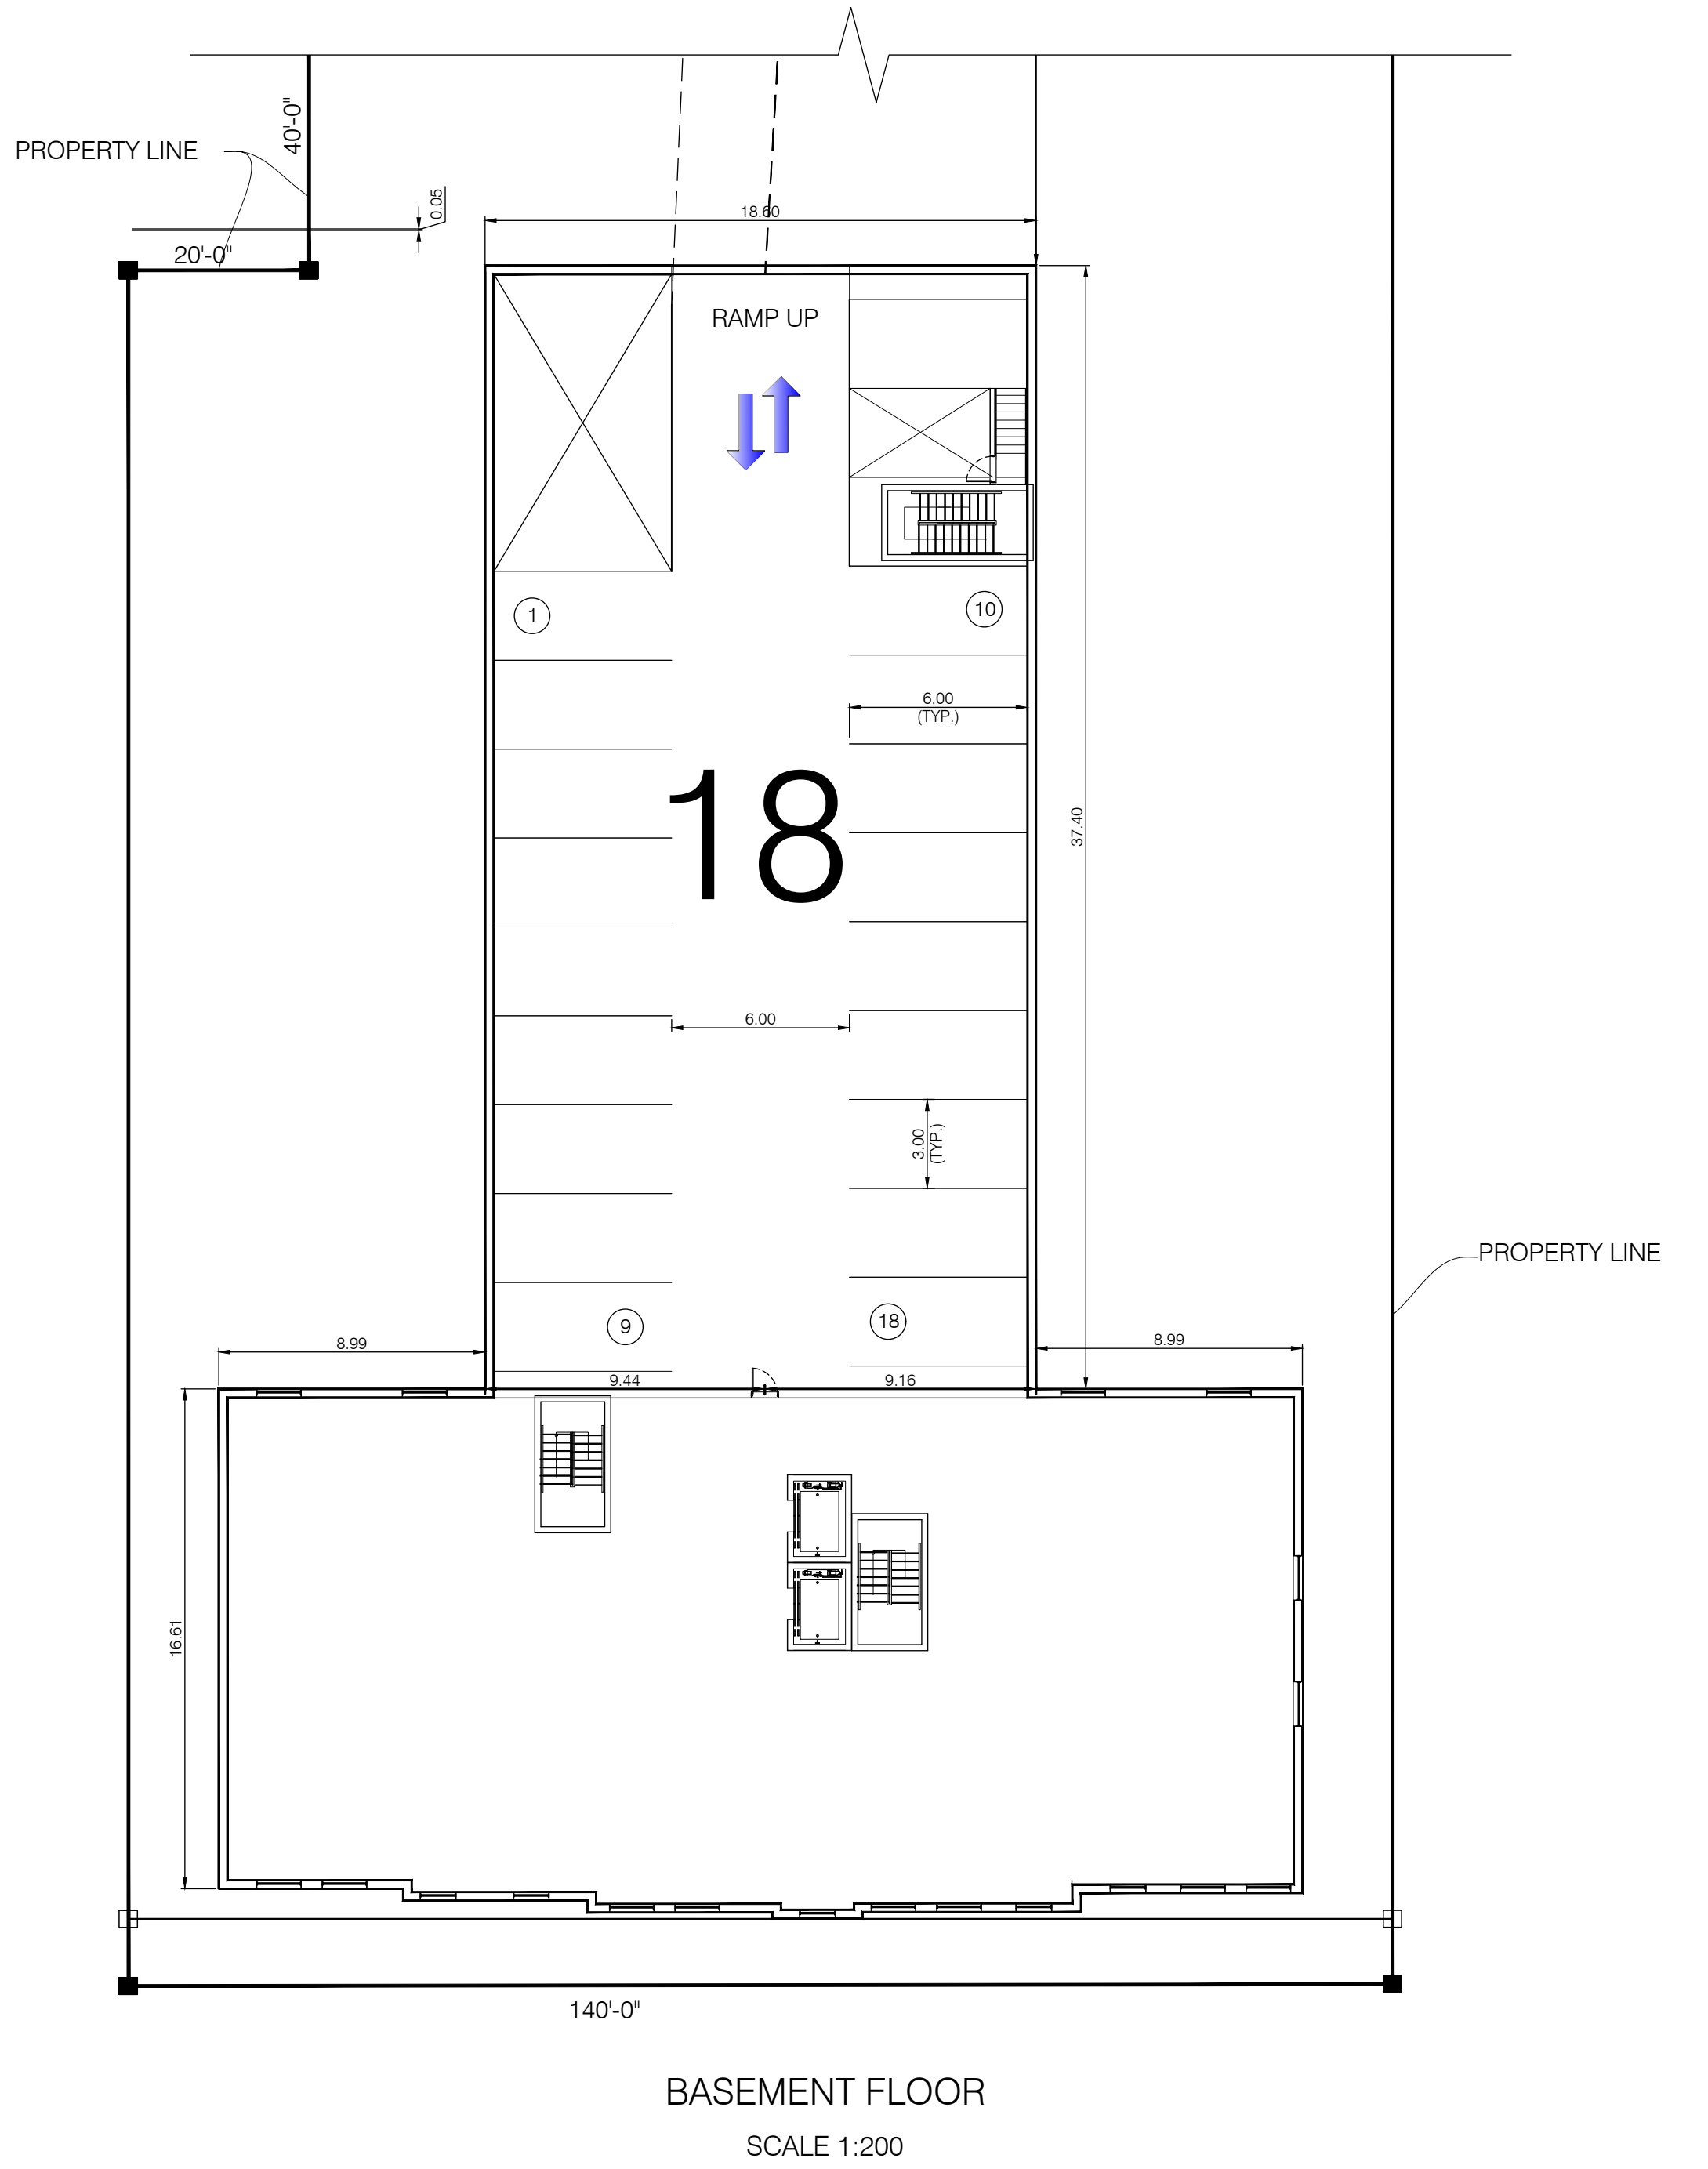
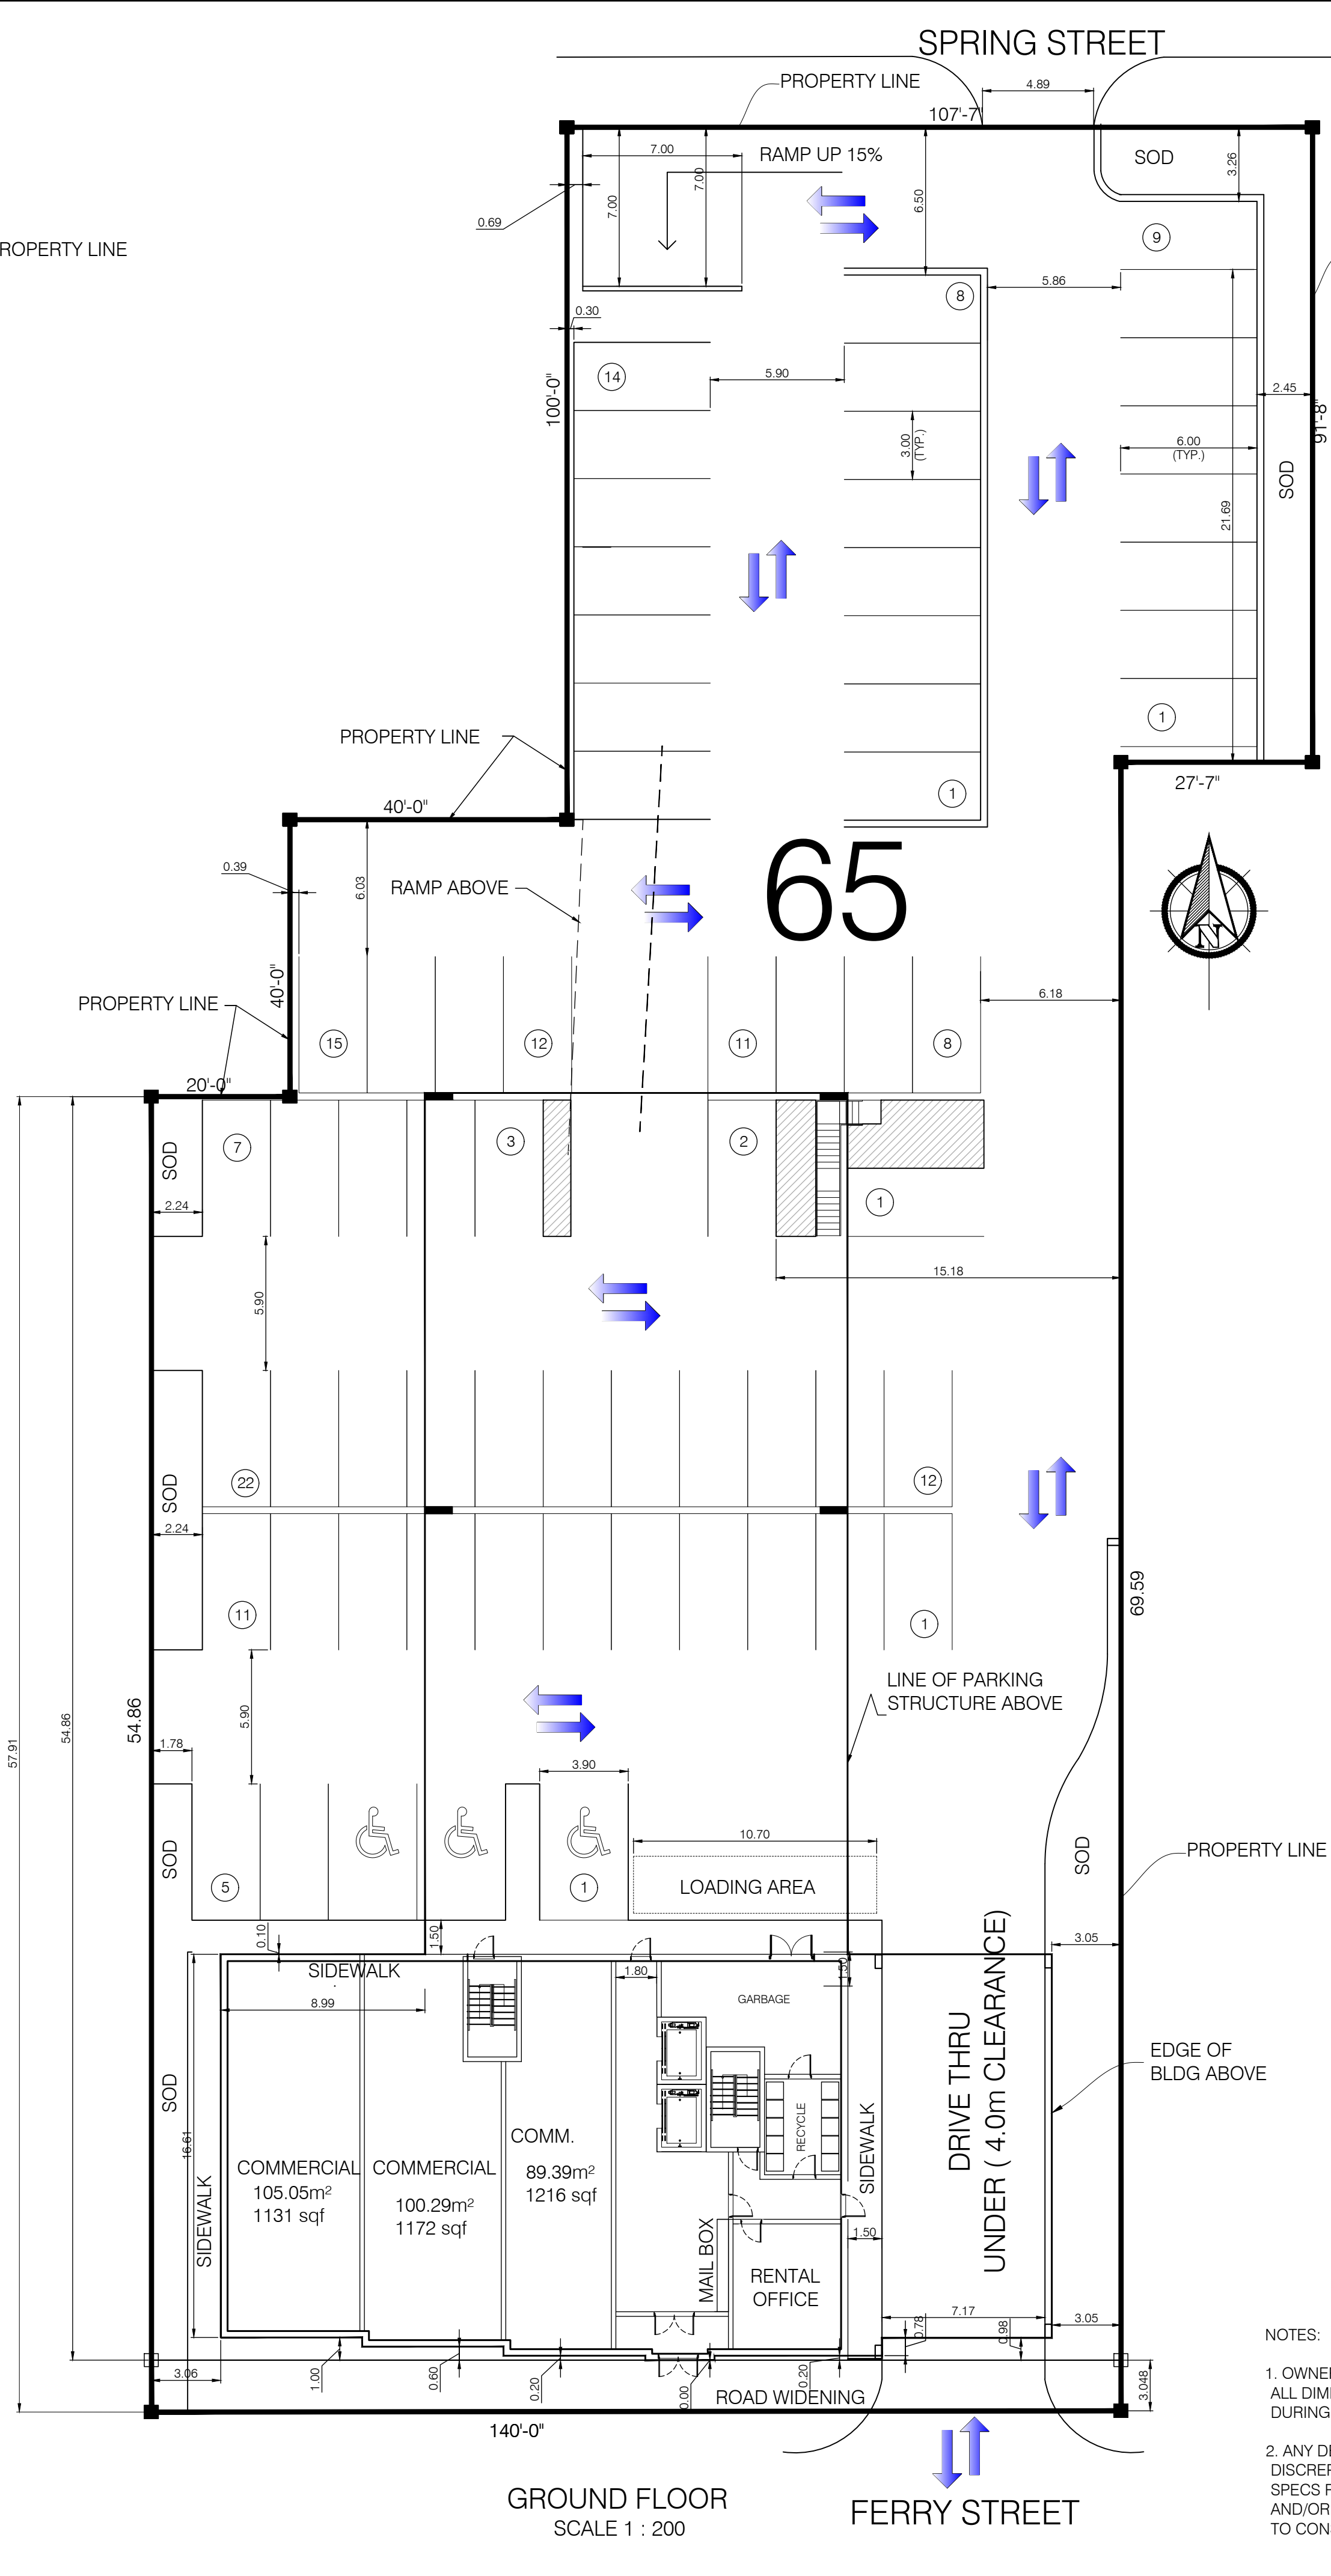


BUILDING PARKING

SECOND FLOOR 22 SPOTS
 GROUND FLOOR 65 SPOTS
 BASEMENT FLOOR 18 SPOTS

TOTAL No OF PARKING SPOTS 105

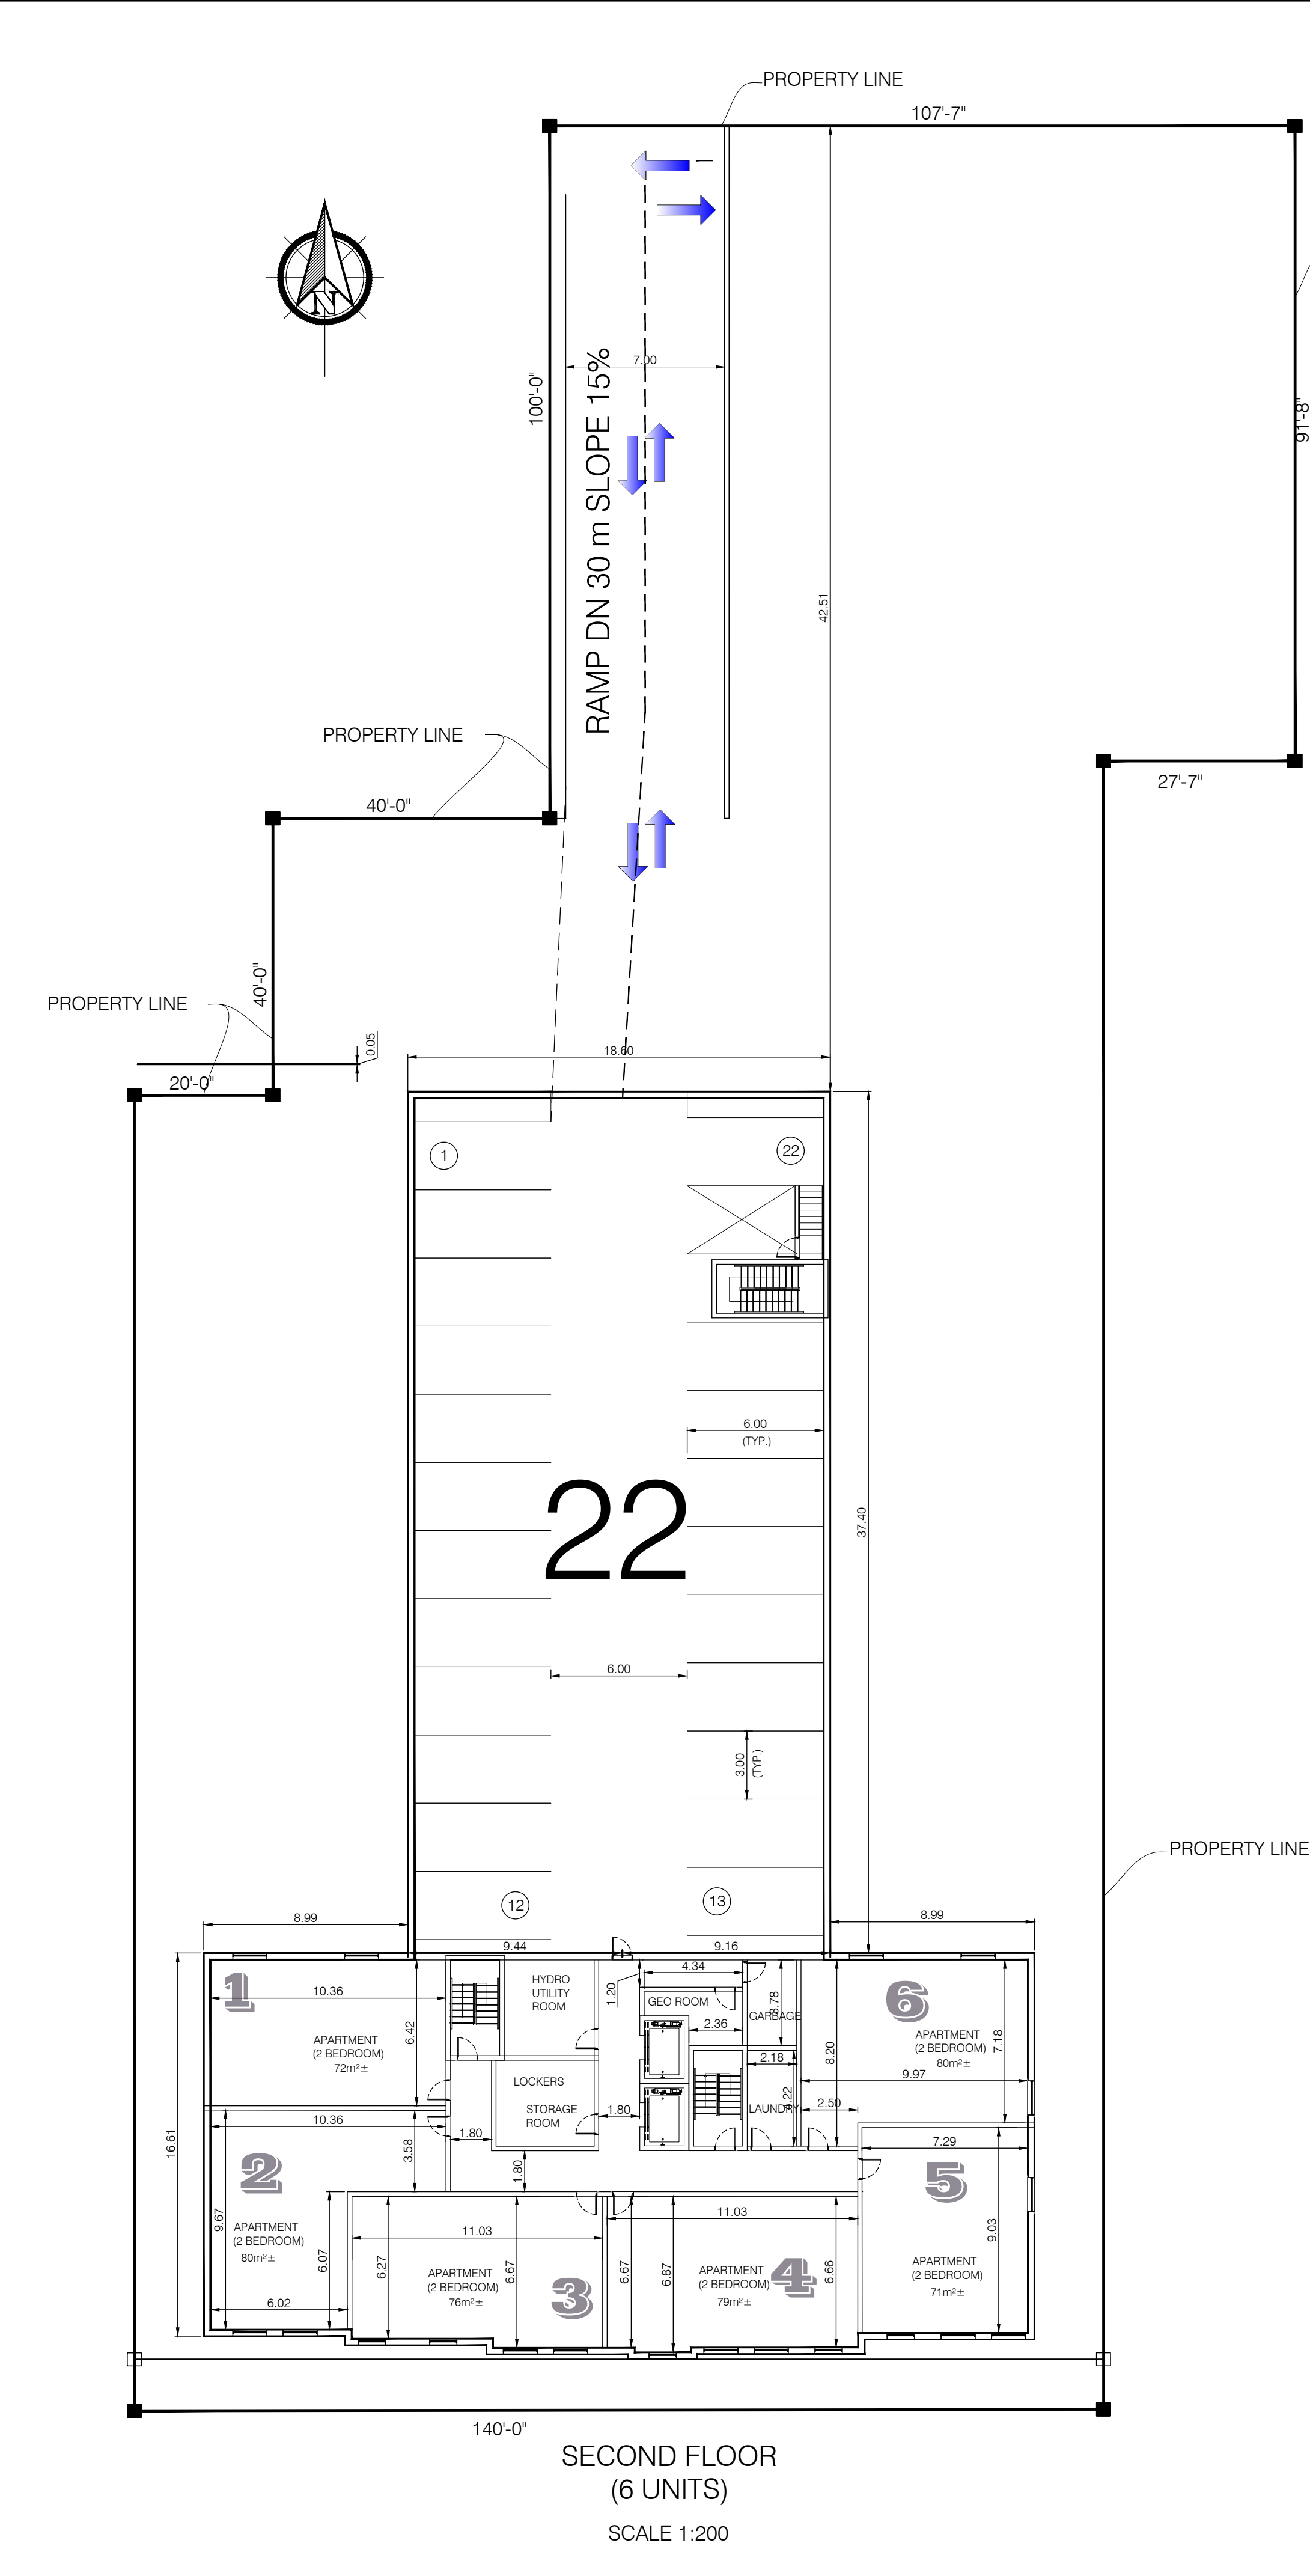

- NOTES:
1. OWNER/CONTRACTOR TO VERIFY AND CHECK ALL DIMENSIONS AND SPECS PRIOR TO AND DURING CONSTRUCTION.
 2. ANY DEVIATIONS, DEFICIENCIES OR DISCREPANCIES FROM THESE DRAWINGS AND SPECS REQUIRES WRITTEN CLARIFICATION AND/OR APPROVAL FROM THE DESIGNER PRIOR TO CONSTRUCTION.

3	
2	MAY, 2022
1	FEBRUARY, 2022
REV.	
JOB NO.	
CHKD. BY	
DRN. BY	
DATE:	APRIL, 2019
SCALE:	1:200
DWG NO.	SP-2

DeFILIPPIS DESIGN
 687 BARTON ST., SUITE 201
 STONEY CREEK, ONTARIO L8E 5L6
 (905) 643-2250 FAX (905) 643-1095
 email: defilippisdesign@bellnet.ca

PROPOSED COMMERCIAL/RESIDENTIAL BLDG:

5687 FERRY STREET
 5660 SPRING STREET
 NIAGARA FALLS, ONTARIO

PARKING PLAN