


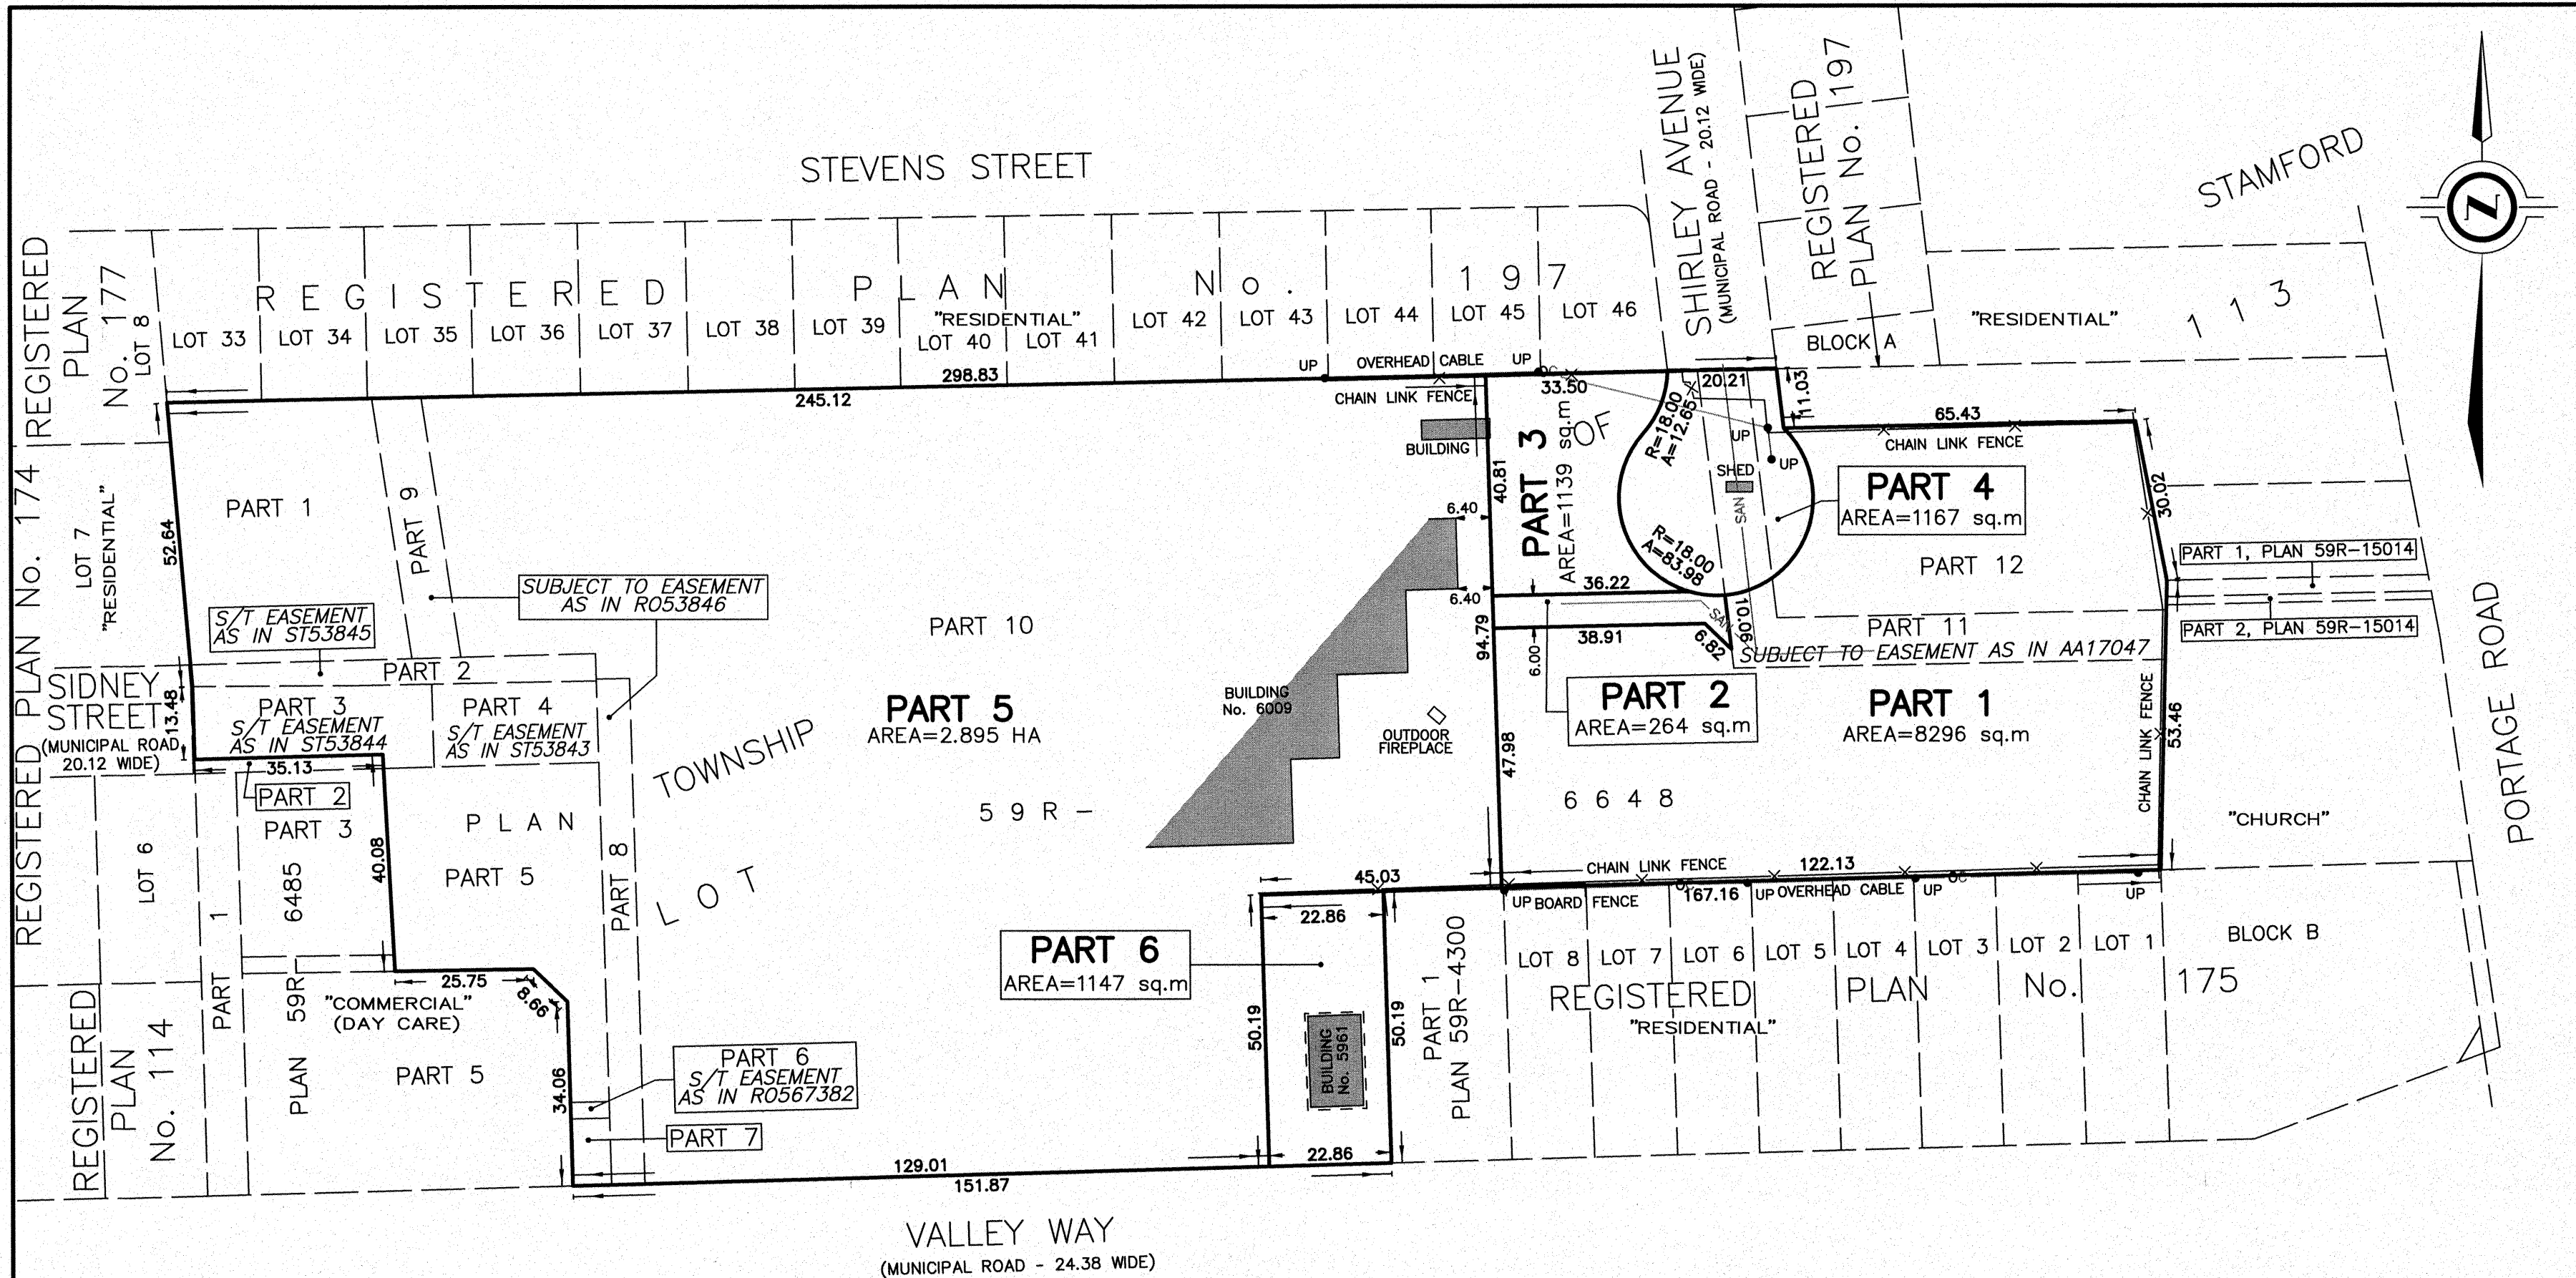

NOTE: THIS SKETCH IS NOT A PLAN OF SURVEY

SKETCH FOR PLANNING PURPOSES ONLY


5961 & 6009 VALLEY WAY
CITY OF NIAGARA FALLS
REGIONAL MUNICIPALITY OF NIAGARA

SCALE 1 : 1000
20 0 20 40 60 metres

J.D. BARNES LIMITED
© COPYRIGHT 2025

METRIC NOTE
DISTANCES SHOWN ON THIS PLAN ARE IN METRES AND CAN BE
CONVERTED TO FEET BY DIVIDING BY 0.3048

KEY PLAN (not to scale)

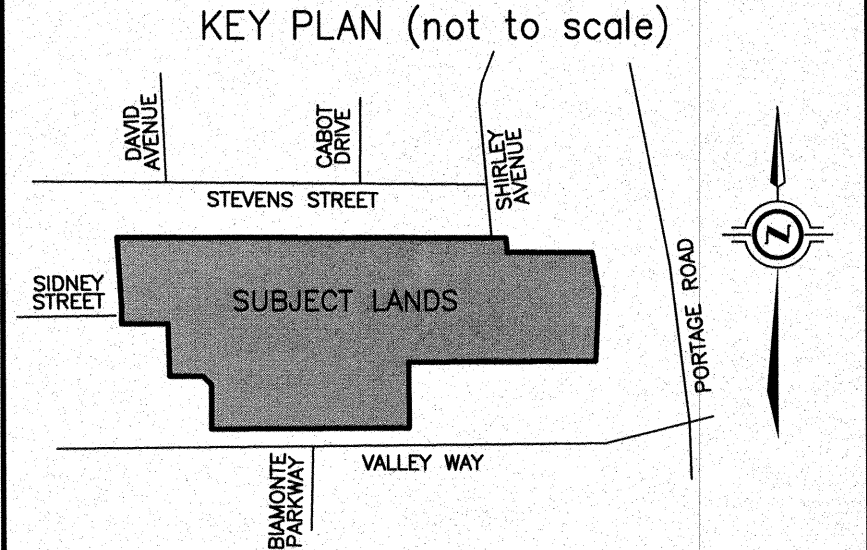

CITY OF NIAGARA FALLS

LEGAL DESCRIPTION

PART OF LOT 113, TOWNSHIP OF STAMFORD, CITY OF NIAGARA FALLS
BOUNDARY INFORMATION HAS BEEN DERIVED FROM AVAILABLE
RECORDS AND/OR FIELD MEASUREMENTS. THIS IS NOT A PLAN OF
SURVEY.

May 14, 2025
DATE
DASHA PAGE
ONTARIO LAND SURVEYOR

J.D. BARNES LIMITED
LAND INFORMATION SPECIALISTS
4318 PORTAGE ROAD - UNIT 2, NIAGARA FALLS, ON L2E 6A4
T: (905) 358-3693 F: (905) 358-6224 www.jdbarnes.com

TW DRAWN
BM/DP CHECKED

Ref. No.
25-16-020-00

CAUTION

- (A) THIS IS NOT A PLAN OF SURVEY AND SHALL NOT BE USED EXCEPT FOR THE PURPOSE INDICATED IN THE TITLE BLOCK.
- (B) THIS SKETCH IS PROTECTED BY COPYRIGHT.