


PART 6

FOR PART 1 & PART 6

ZONE RA	SQ. M.	%
LOT AREA	1 802.9 SQ. M.	
PROPOSED LOT COVERAGE	217.5 SQ. M.	1.9%
MAXIMUM LOT COVERAGE	705.3 SQ. M.	15%

SURVEY PROVIDED BY MATTHEW CAMPBELL, SURVEYOR
 KERRIT T. HOUE SURVEYING LTD.
 PLAN NO. 19561
 DATED JAN 08 2011

KEY PLAN
 May 3, 2023 R.S. 01:40 PM

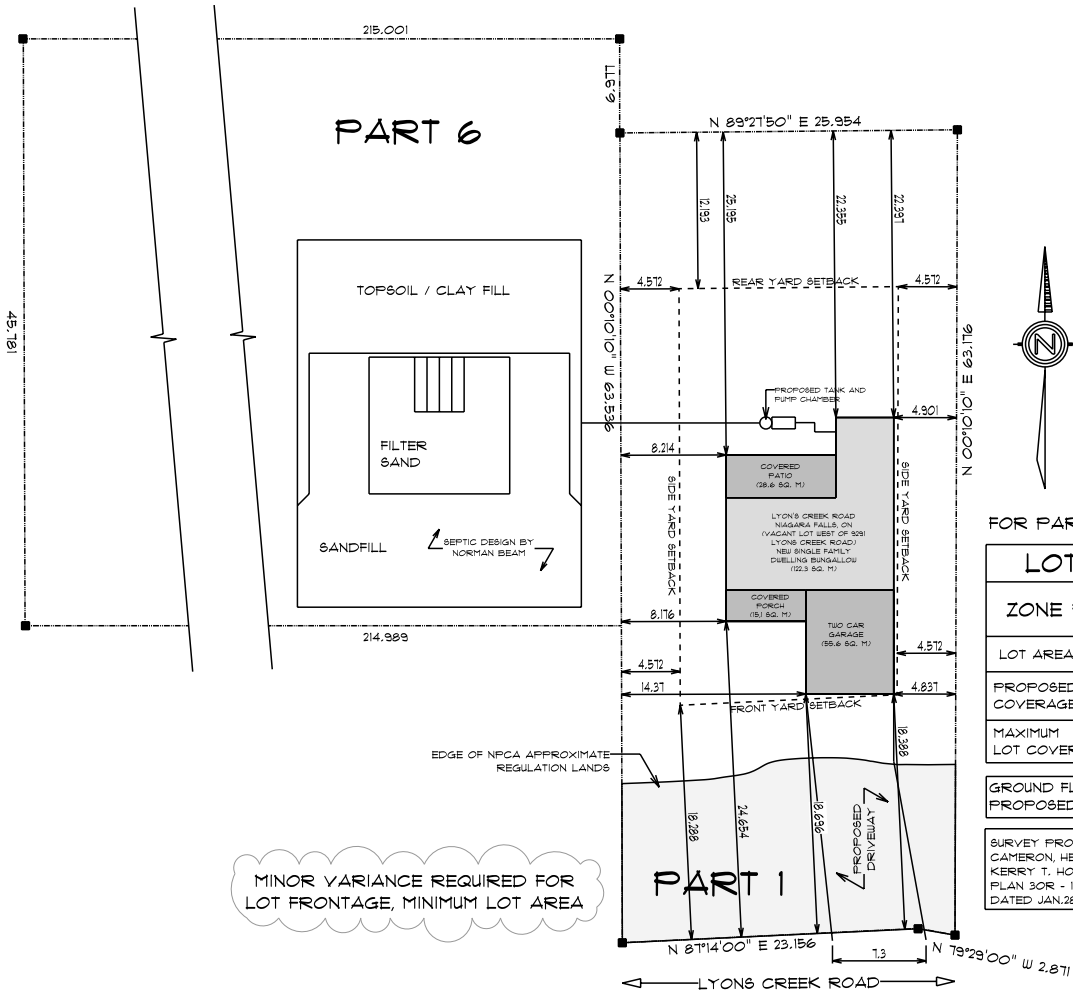


FOR PART 1 & PART 6

LOT COVERAGE		
ZONE RA	SQ. M.	%
LOT AREA	11 502.3 SQ. M.	
PROPOSED LOT COVERAGE	221.6 SQ. M.	1.9%
MAXIMUM LOT COVERAGE	1 725.3 SQ. M.	15%

GROUND FLOOR AREA / TOTAL FLOOR AREA = 122.3 SQ. M
 PROPOSED BUILDING HEIGHT = 6.10 METRES

SURVEY PROVIDED BY MATTHEWS,
 CAMERON, HEYWOOD,
 KERRY T. HOWE SURVEYING LTD.
 PLAN 30R - 13561
 DATED JAN.28,2011

SITE PLAN
 May 3, 2023 R.S. 01:40 PM

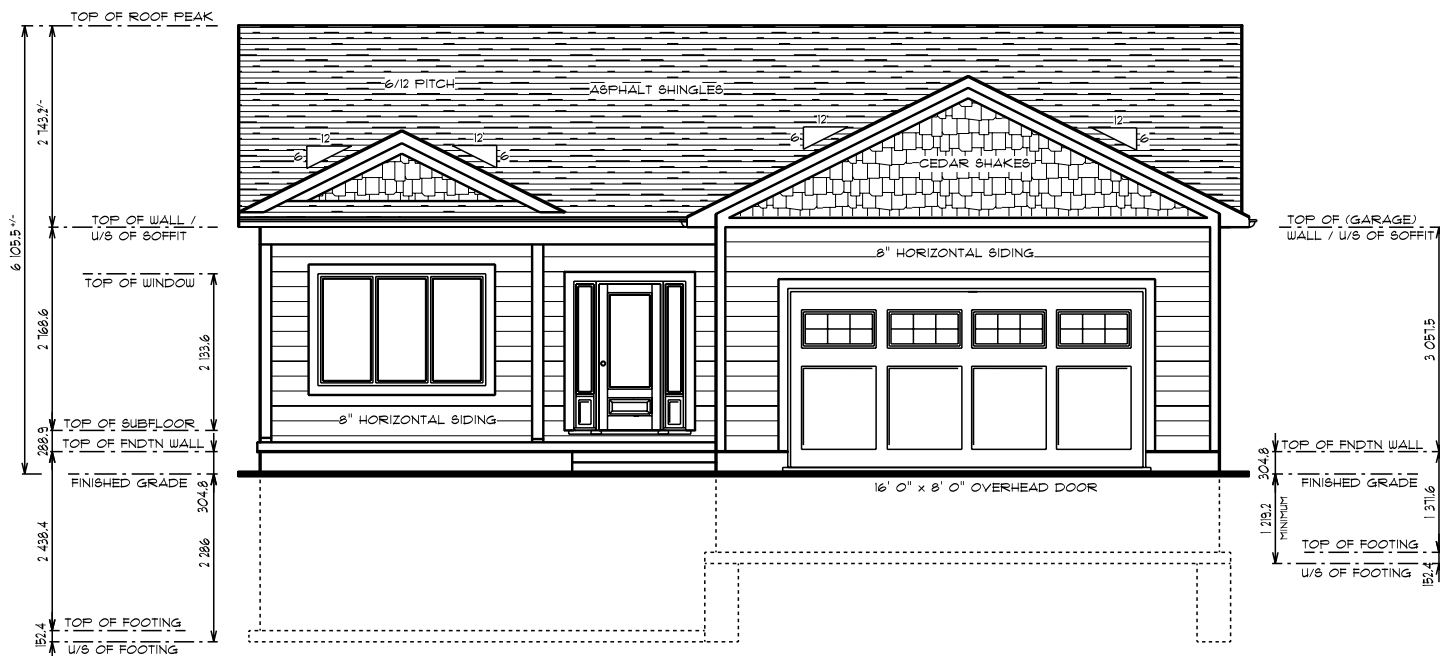

NAUTA HOME DESIGNS

FRONT ELEVATION B

www.nautahomedesigns.com

May 3, 2023


CONTRACT # 2022-358

R.S.

905-892-9657

01:40 PM

PLAN #BN1339

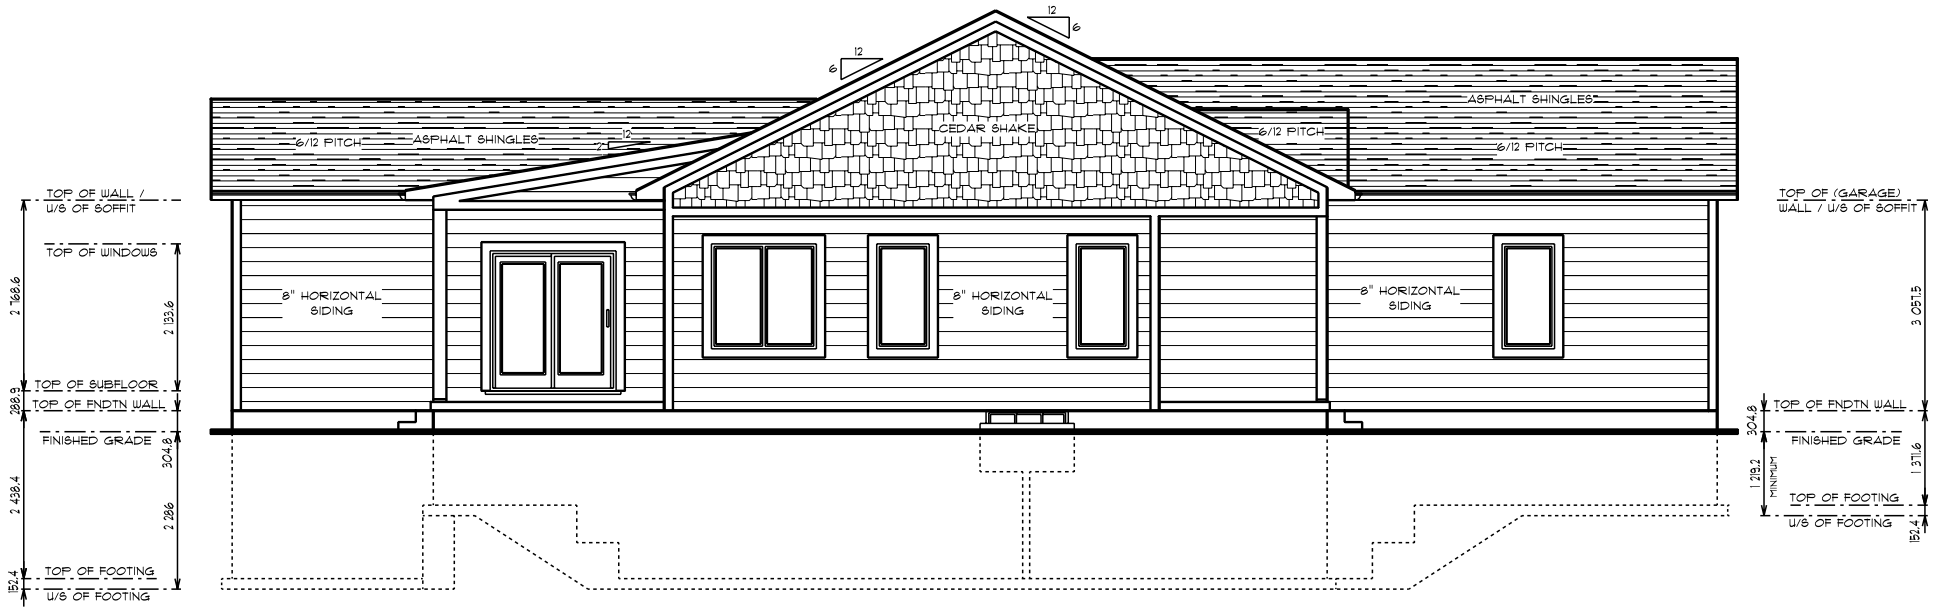

NAUTA HOME DESIGNS

LEFT ELEVATION B

www.nautahomedesigns.com

May 3, 2023


CONTRACT # 2022-358

P.C.

905-892-9657

01:40 PM

PLAN #BN1339

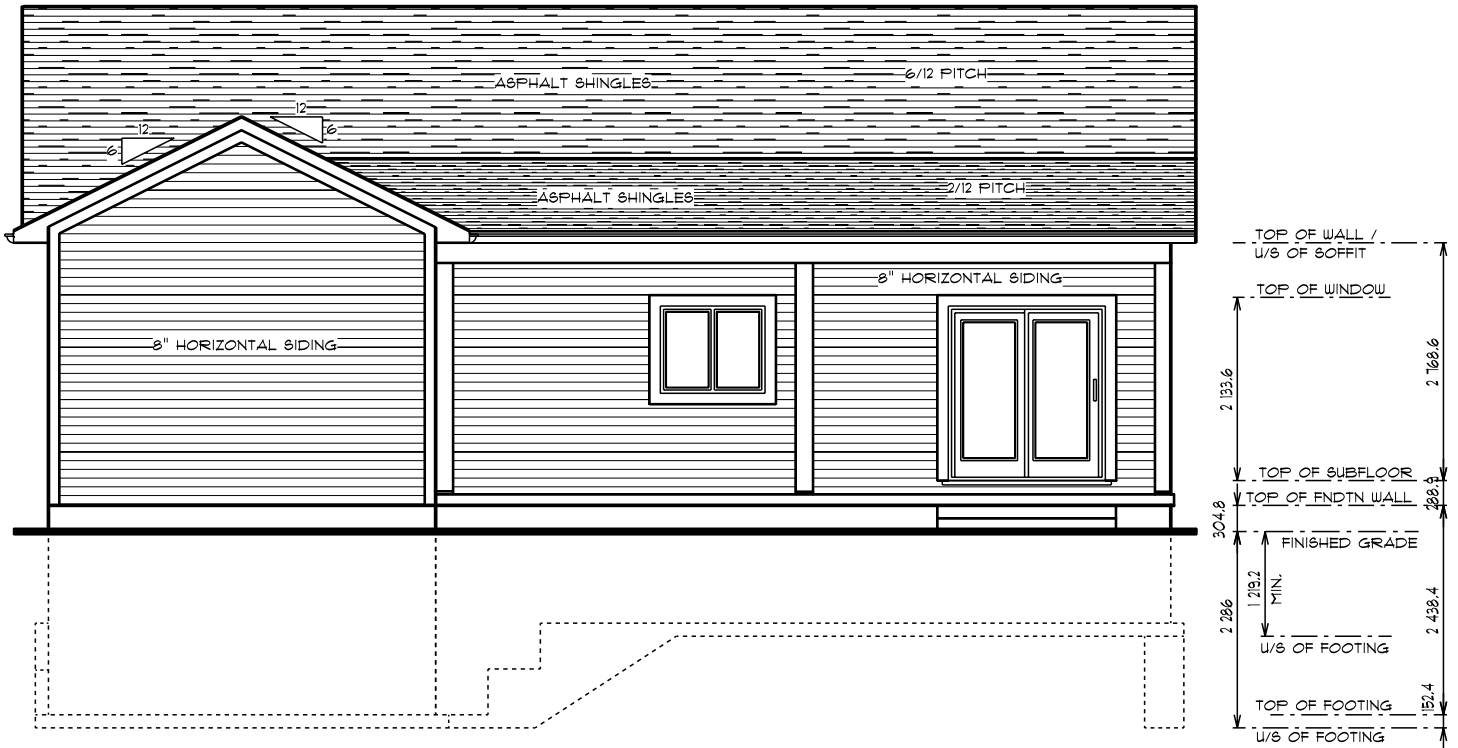

NAUTA HOME DESIGNS

REAR ELEVATION B

www.nautahomedesigns.com

May 3, 2023


CONTRACT # 2022-358

R.S.

905-892-9657

01:40 PM

PLAN #BN1339

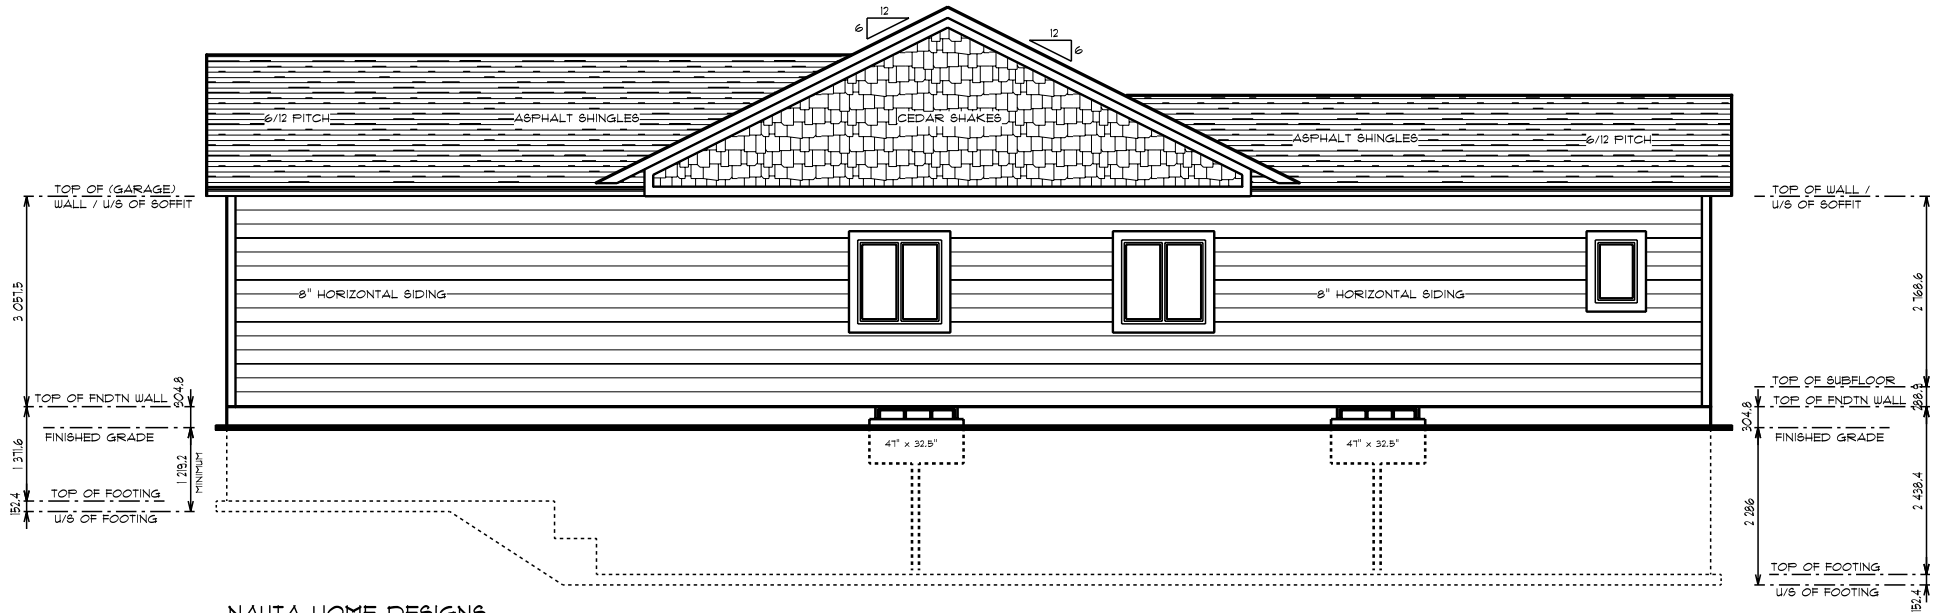

NAUTA HOME DESIGNS

RIGHT ELEVATION B

www.nautahomedesigns.com

May 3, 2023


CONTRACT # 2022-358

R.S.

905-892-9657

01:40 PM

PLAN #BN1339

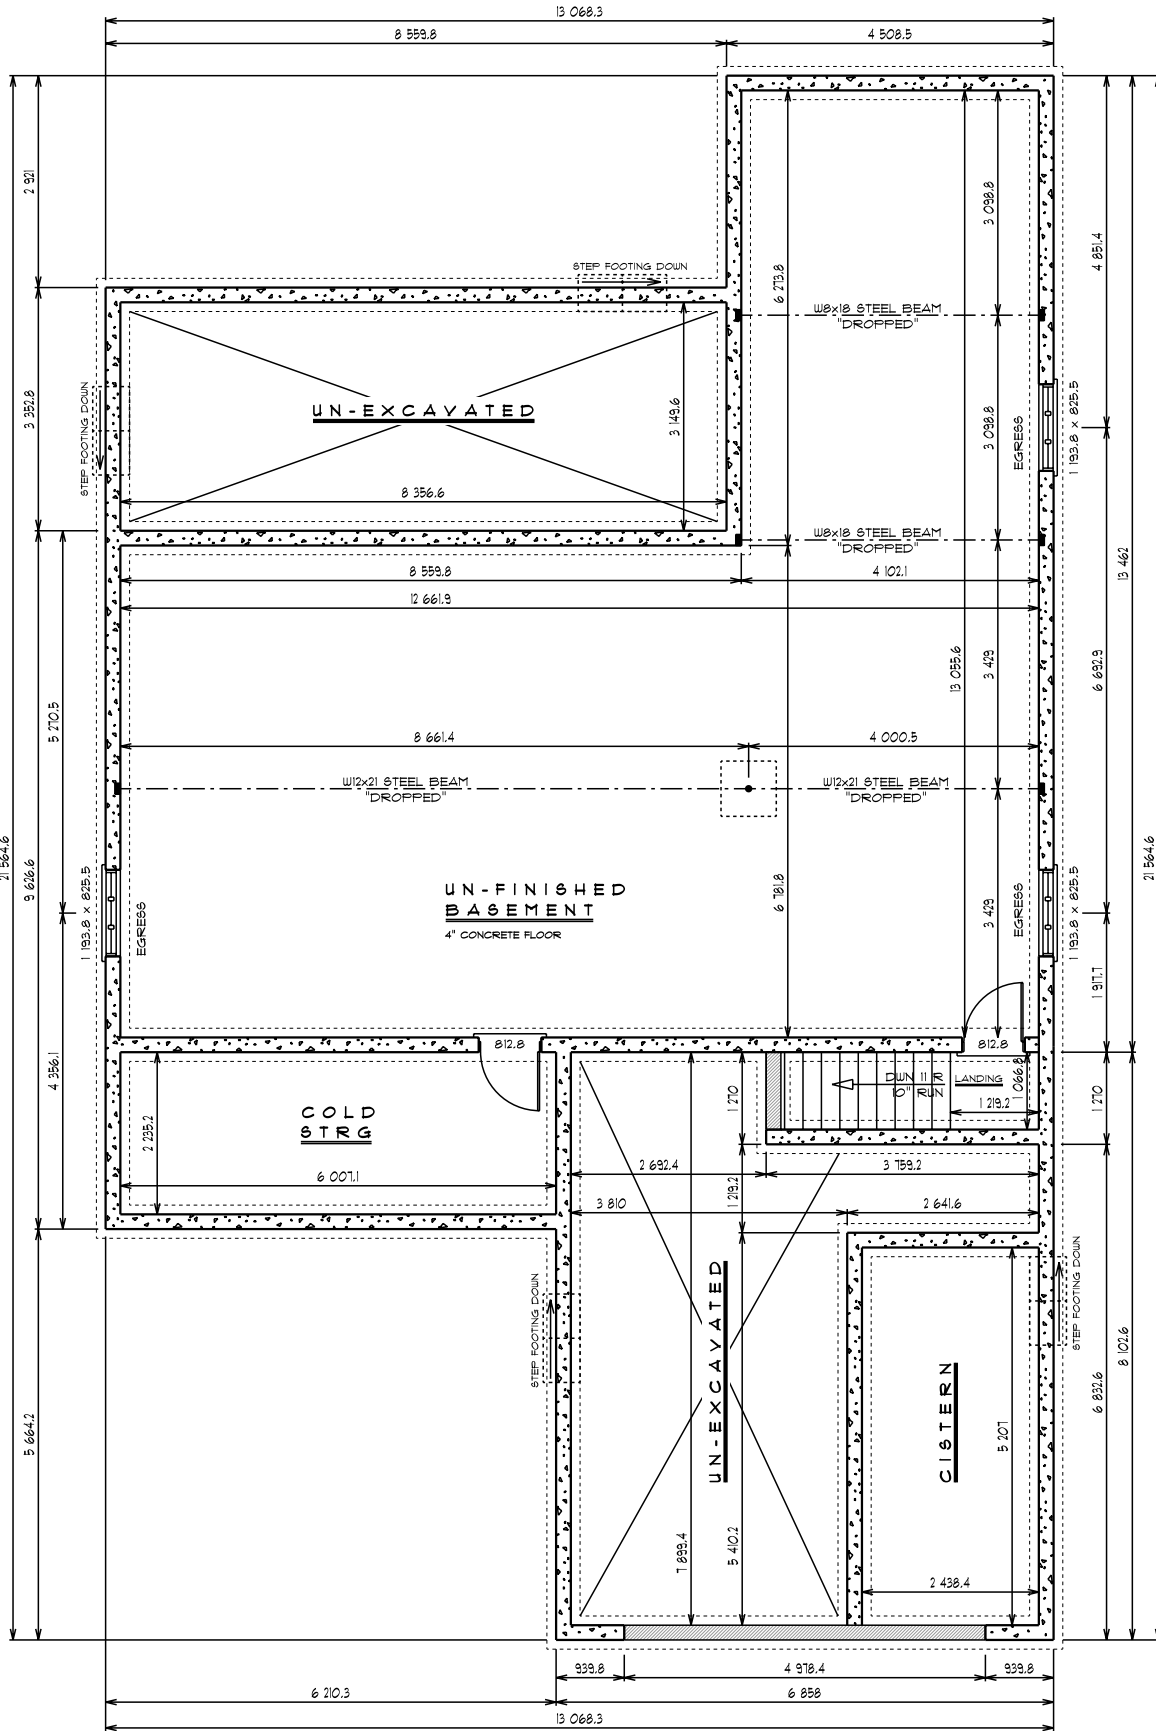

NAUTA HOME DESIGNS

FOUNDATION PLAN B

www.nautahomedesigns.com

905-892-9657

May 3, 2023

R.S.

01:40 PM

CONTRACT # 2022-358

PLAN # BN1339