


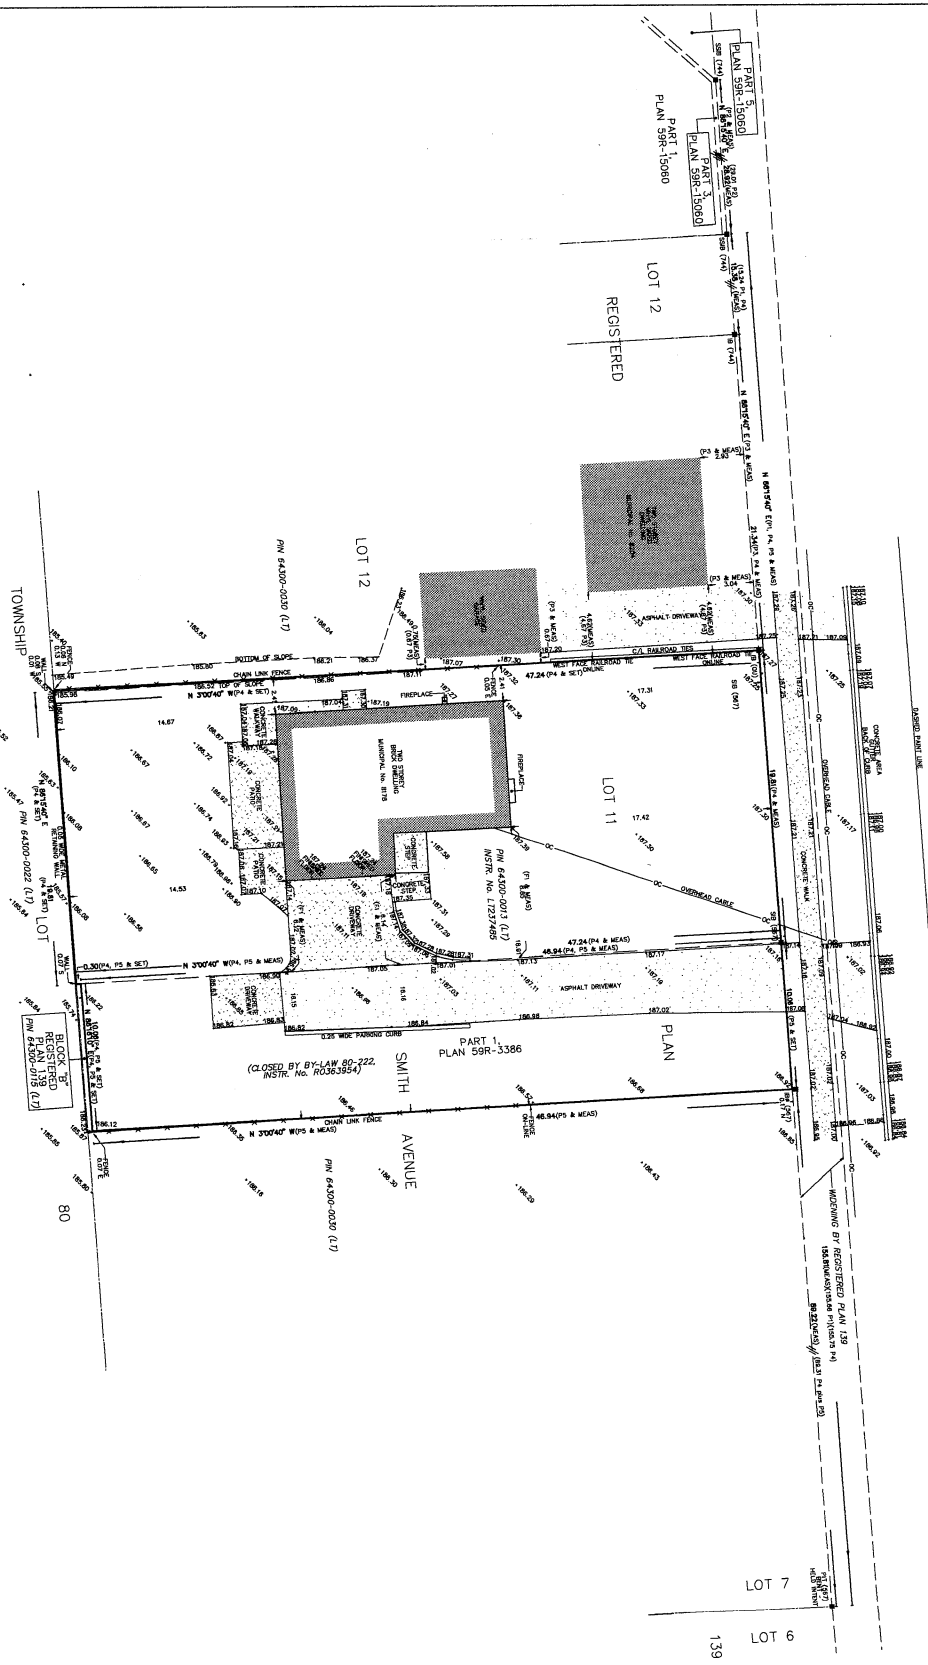

THOROLD STONE ROAD
 (ROAD ALIGNMENT BETWEEN
 REGIONAL ROAD 57
 & REGIONAL ROAD 58)
 (BY-LAW 2014-0214 (L1)

PART 1



SURVEYORS REAL PROPERTY REPORT
 SURVEYOR'S DETAILS
 PART 1 - PLAN OF SURVEY OF
 LOT 11 & PART OF SMITH AVENUE
 REGISTERED PLAN 139
 CITY OF NIAGARA FALLS
 REGIONAL MUNICIPALITY OF NIAGARA
 SCALE 1" = 100'

J.D. BARNES LIMITED
 © COPYRIGHT 2024
 ALL RIGHTS RESERVED
 THIS PLAN OF SURVEY IS THE PROPERTY OF J.D. BARNES LIMITED AND IS NOT TO BE REPRODUCED OR TRANSMITTED IN ANY FORM OR BY ANY MEANS, ELECTRONIC OR MECHANICAL, INCLUDING PHOTOCOPYING, RECORDING, OR BY ANY INFORMATION STORAGE AND RETRIEVAL SYSTEM, WITHOUT THE WRITTEN PERMISSION OF J.D. BARNES LIMITED.

PART 2 - SURVEY REPORT

 3. BOUNDARY ELEVATIONS AND/OR BENCH MARKS

ELEVATION NOTE

TOPOGRAPHIC LEGEND

1. CONTOUR
 2. SPOT ELEVATION
 3. BENCH MARK

LEGEND


J.D. BARNES LIMITED

DATE: 1/24/2024
 PROJECT NO.: 22-18-238-00