
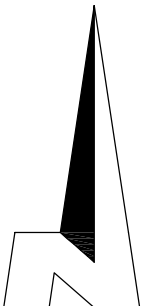


HAWKINS ROAD

(20.12M WIDE)

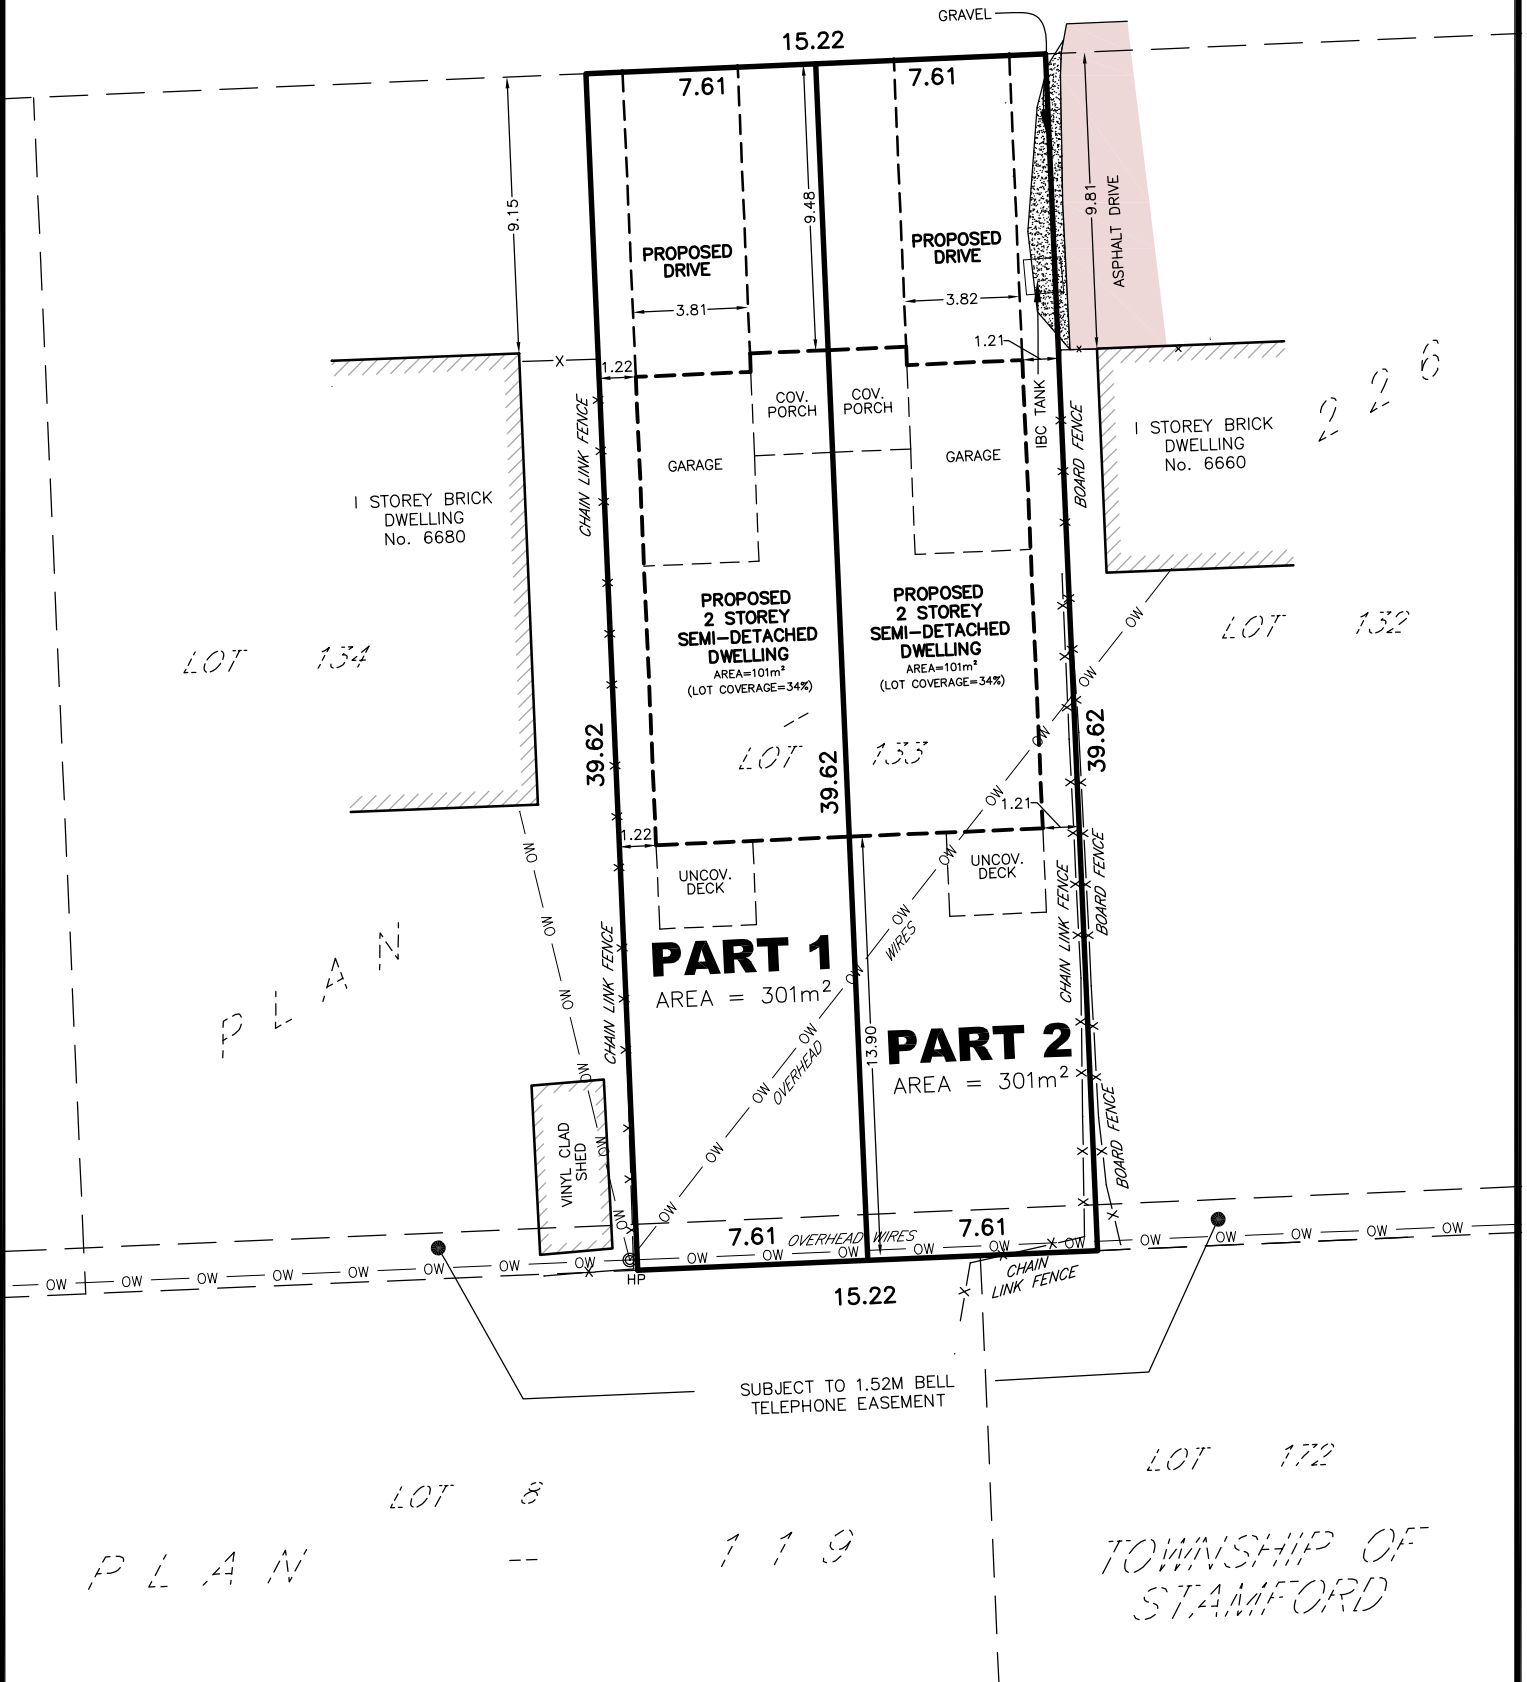

SKETCH
 PREPARED FOR SEVERANCE APPLICATION

LOT 133
 PLAN 226

IN THE
CITY OF NIAGARA FALLS
 REGIONAL MUNICIPALITY OF NIAGARA
 SCALE 1 : 250 (METRIC)

NOTE: THIS SKETCH IS PREPARED FROM COMPILED AND CALCULATED INFORMATION, NOT FROM AN ACTUAL SURVEY.
 DO NOT SCALE FROM THIS DRAWING.
 ALL MEASUREMENTS ARE +/- MEASUREMENTS.

CAUTION: THIS IS NOT A PLAN OF SURVEY AND SHALL NOT BE USED EXCEPT FOR THE PURPOSE INDICATED IN THE TITLE BLOCK.

"THIS IS NOT AN ORIGINAL COPY UNLESS EMBOSSED WITH SEAL"

© COPYRIGHT 2023

THE REPRODUCTION, ALTERATION OR USE OF THIS SKETCH, IN WHOLE OR IN PART WITHOUT THE EXPRESS WRITTEN PERMISSION OF CHAMBERS AND ASSOCIATES SURVEYING LTD. IS STRICTLY PROHIBITED.

Aug. 10, 2023 *Don Chambers*
 DATE DONALD G. CHAMBERS, B. Sc., O.L.S.

CHAMBERS AND ASSOCIATES SURVEYING LTD

12 THOROLD ROAD EAST (905) 735-7841 / 735-7844
 WELLAND ONTARIO FAX (905) 735-7333
 L3C 3T2 www.casl-surveying.com

DWG 23035_SEV FILE 23-35