


D1 **DETAIL 1** SCALE: 1:100

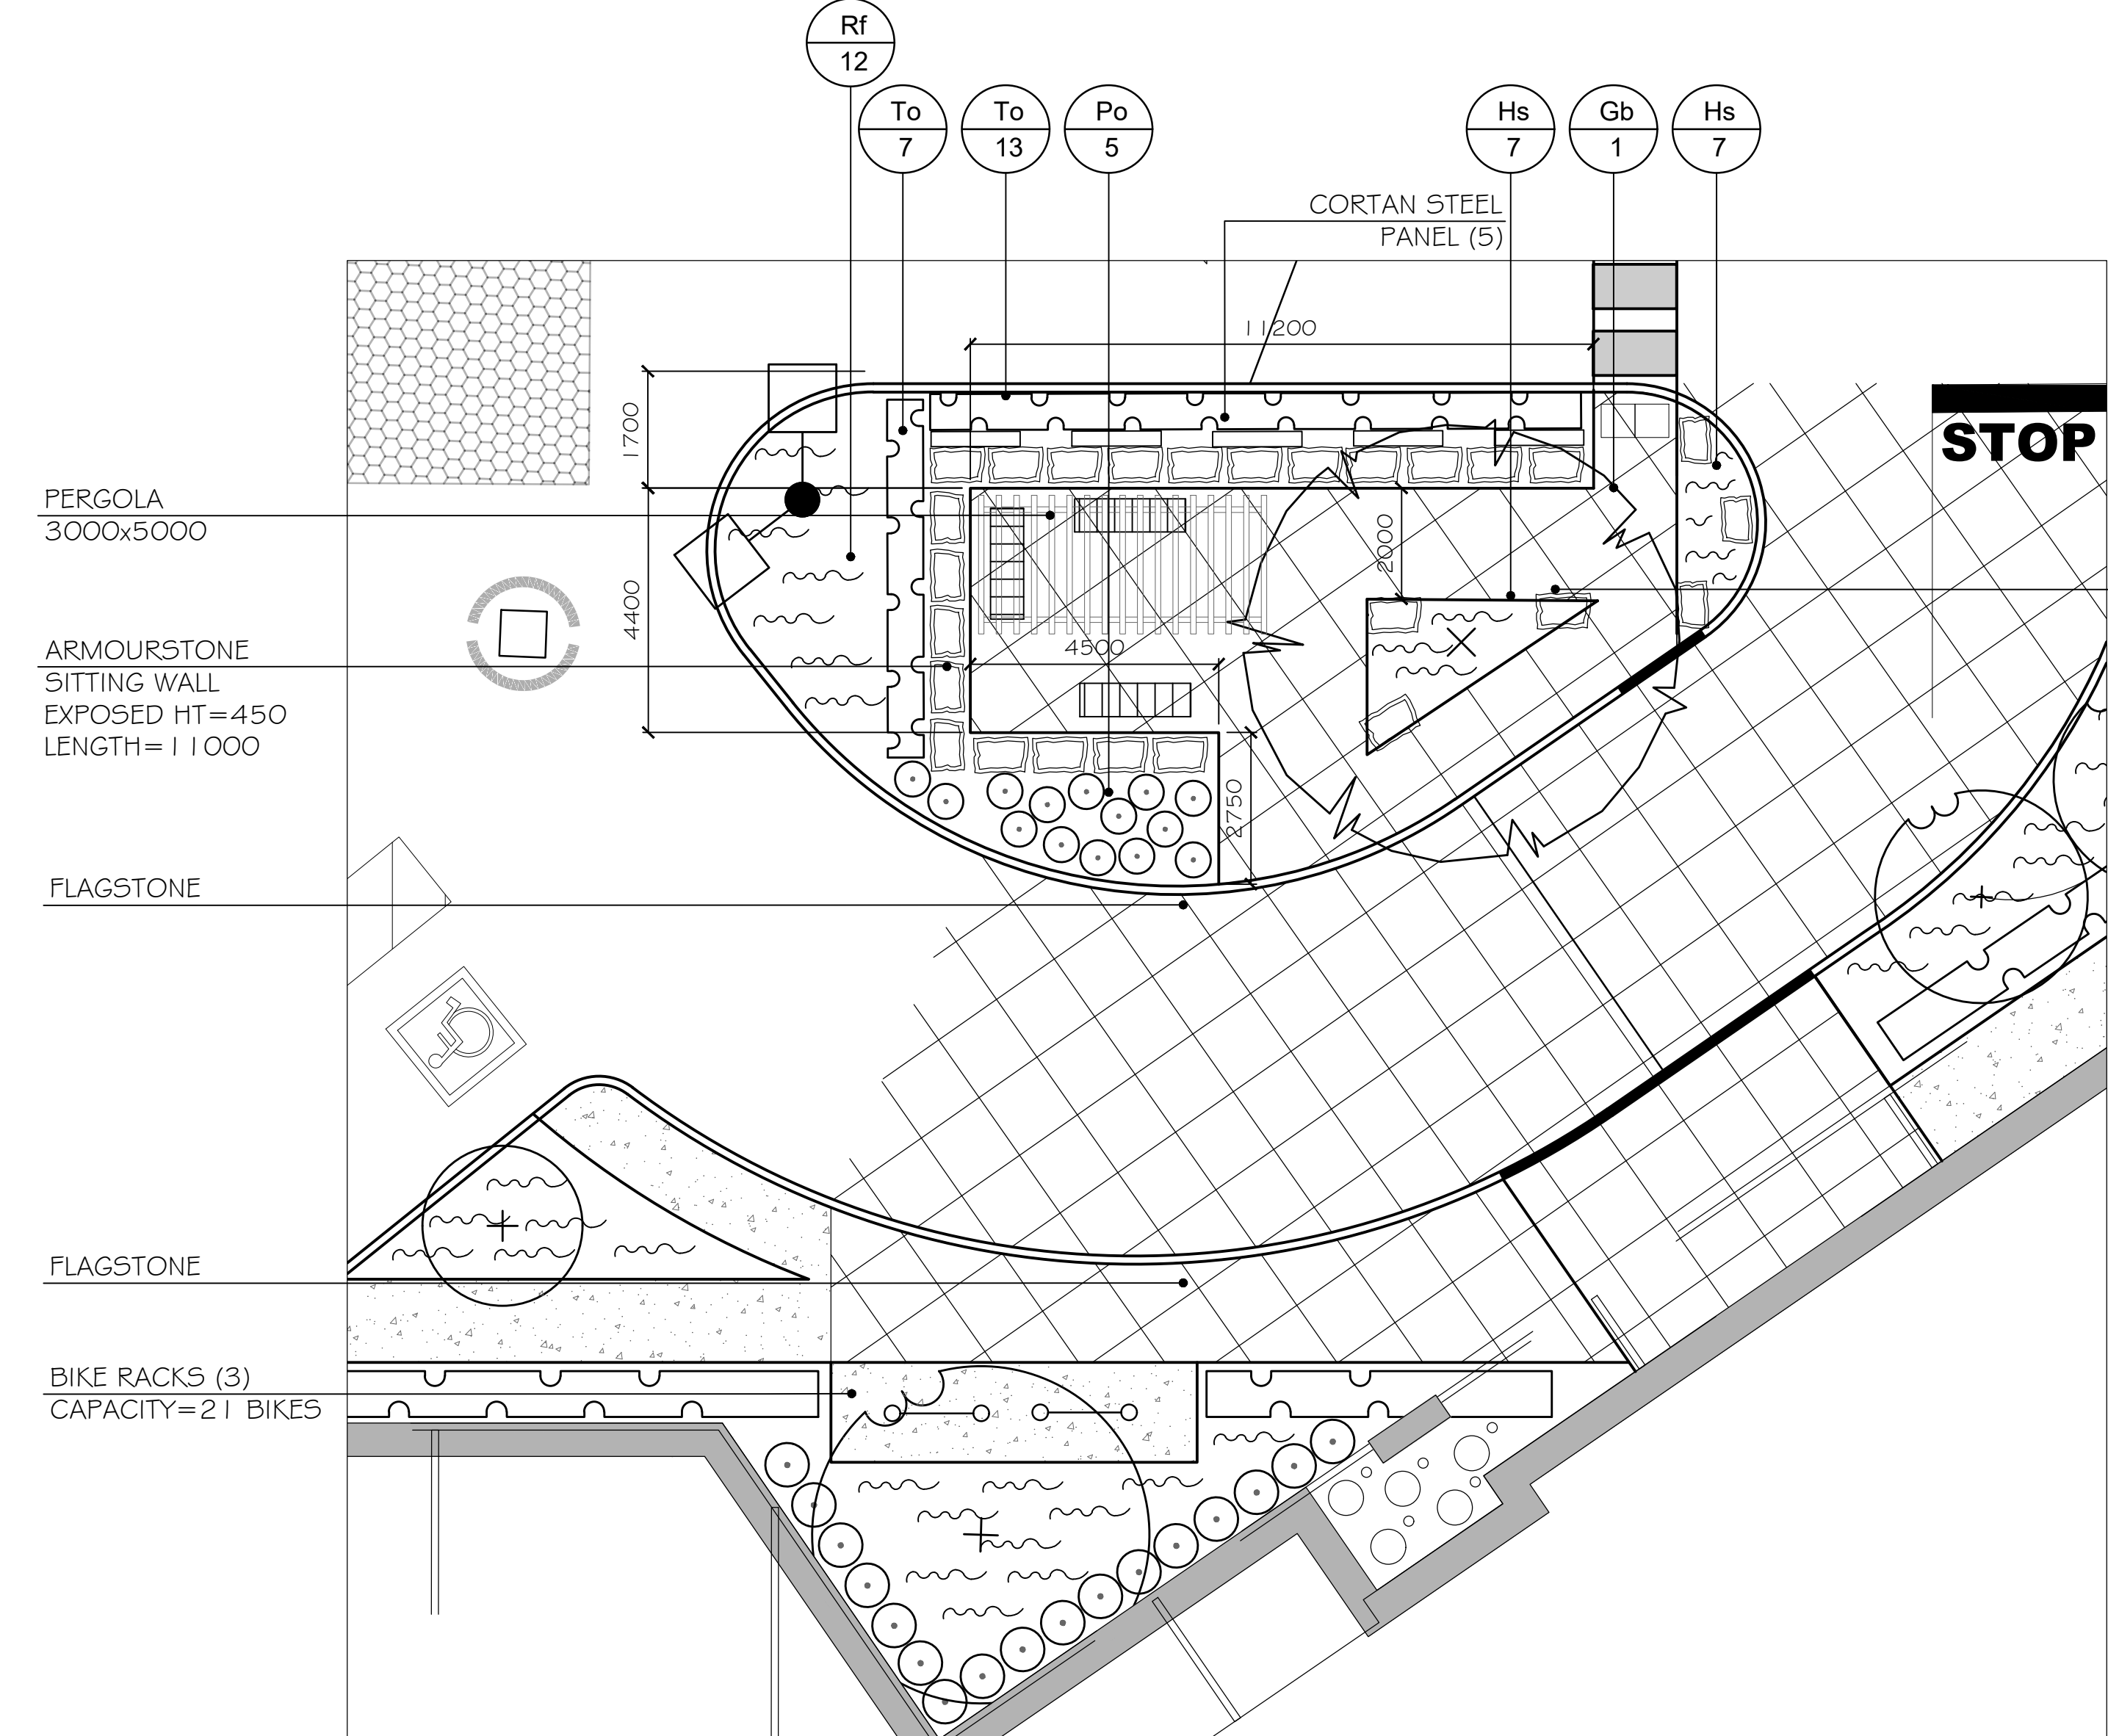

D2 **DETAIL 2** SCALE: 1:100


- ARMOURSTONE SITTING BLOCKS (3)
EXPOSED HT=450mm
- LEGEND**
- EXISTING TREES (SEE ARBORIST REPORT)
 - DECIDUOUS TREES
 - CONIFEROUS TREES
 - SHRUBS
 - HEDGES
 - MASS PLANTINGS/PERENNIALS/ ORNAMENTAL GRASSES
 - FLAGSTONE
 - ARMOURSTONE WALLS
 - BENCHES
 - RIVERSTONES
 - BIKE RACKS (7 BIKES)

| 2 | REVISED | JULY 11/23 |
|-----|-------------|------------|
| 1 | REVISED | JUNE 30/23 |
| NO. | DESCRIPTION | DATE |

JAMES McWILLIAM
LANDSCAPE ARCHITECT
jmcwilliam@jmladesign.com

PROJECT
**8885 LUNDY'S LANE
NIAGARA FALLS**

DRAWING
LANDSCAPE PLAN

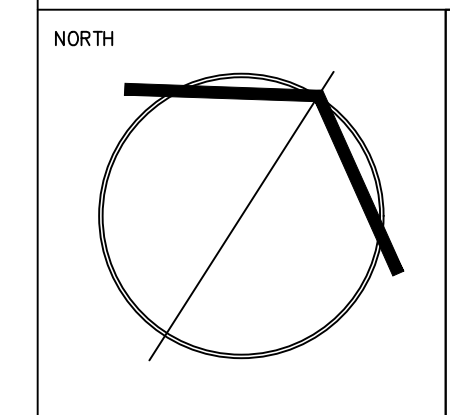

SCALE: AS NOTED
DATE: JULY 2023
DESIGN BY: J.S.M.
DRAWN BY: T.F.G.
SHEET: **L2**



SHADE PERGOLA



CORTEN PANELS



**SQUARED LIMESTONE
FLAGSTONE**



BIKE RACK DETAIL



BENCH DETAIL