





L-01

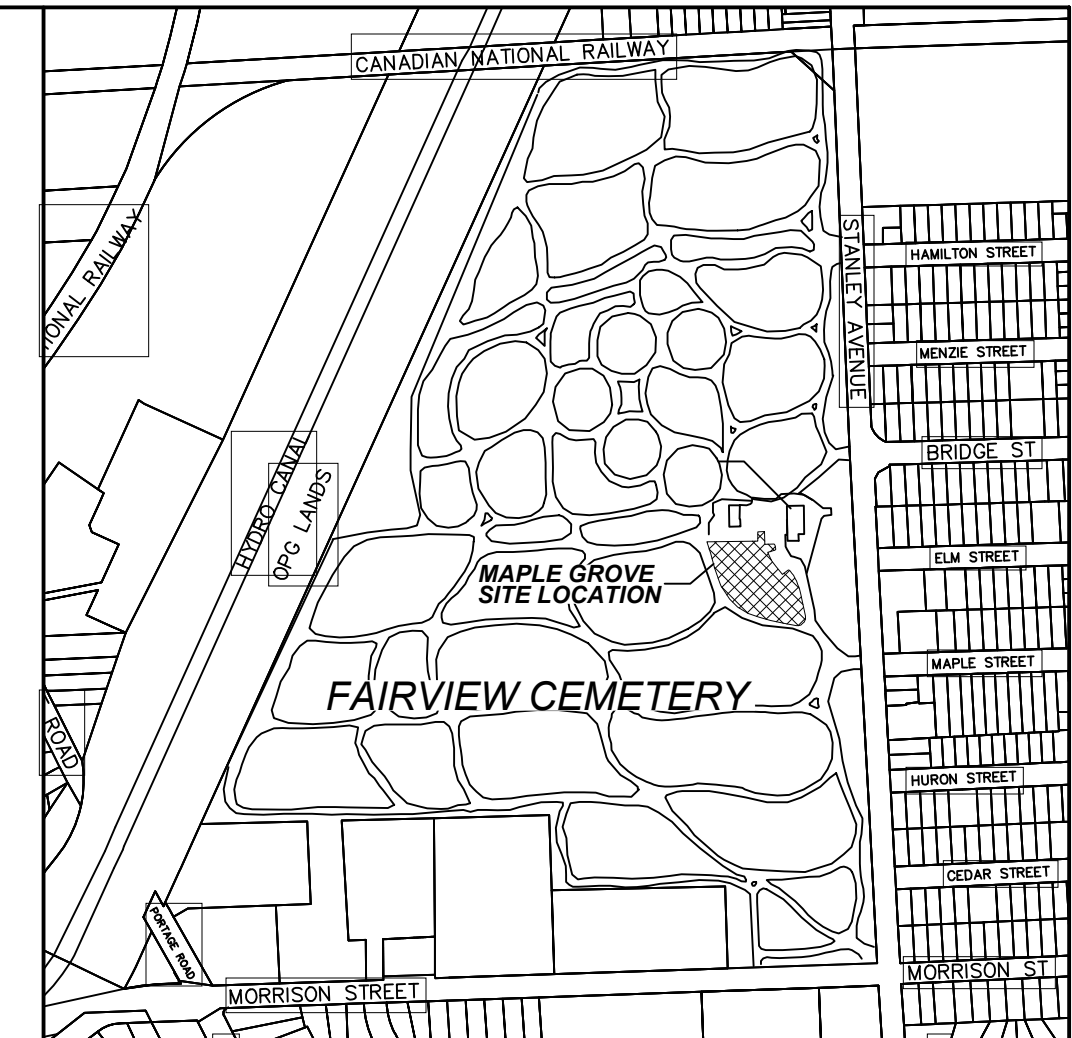

KEYPLAN  
N.T.S.

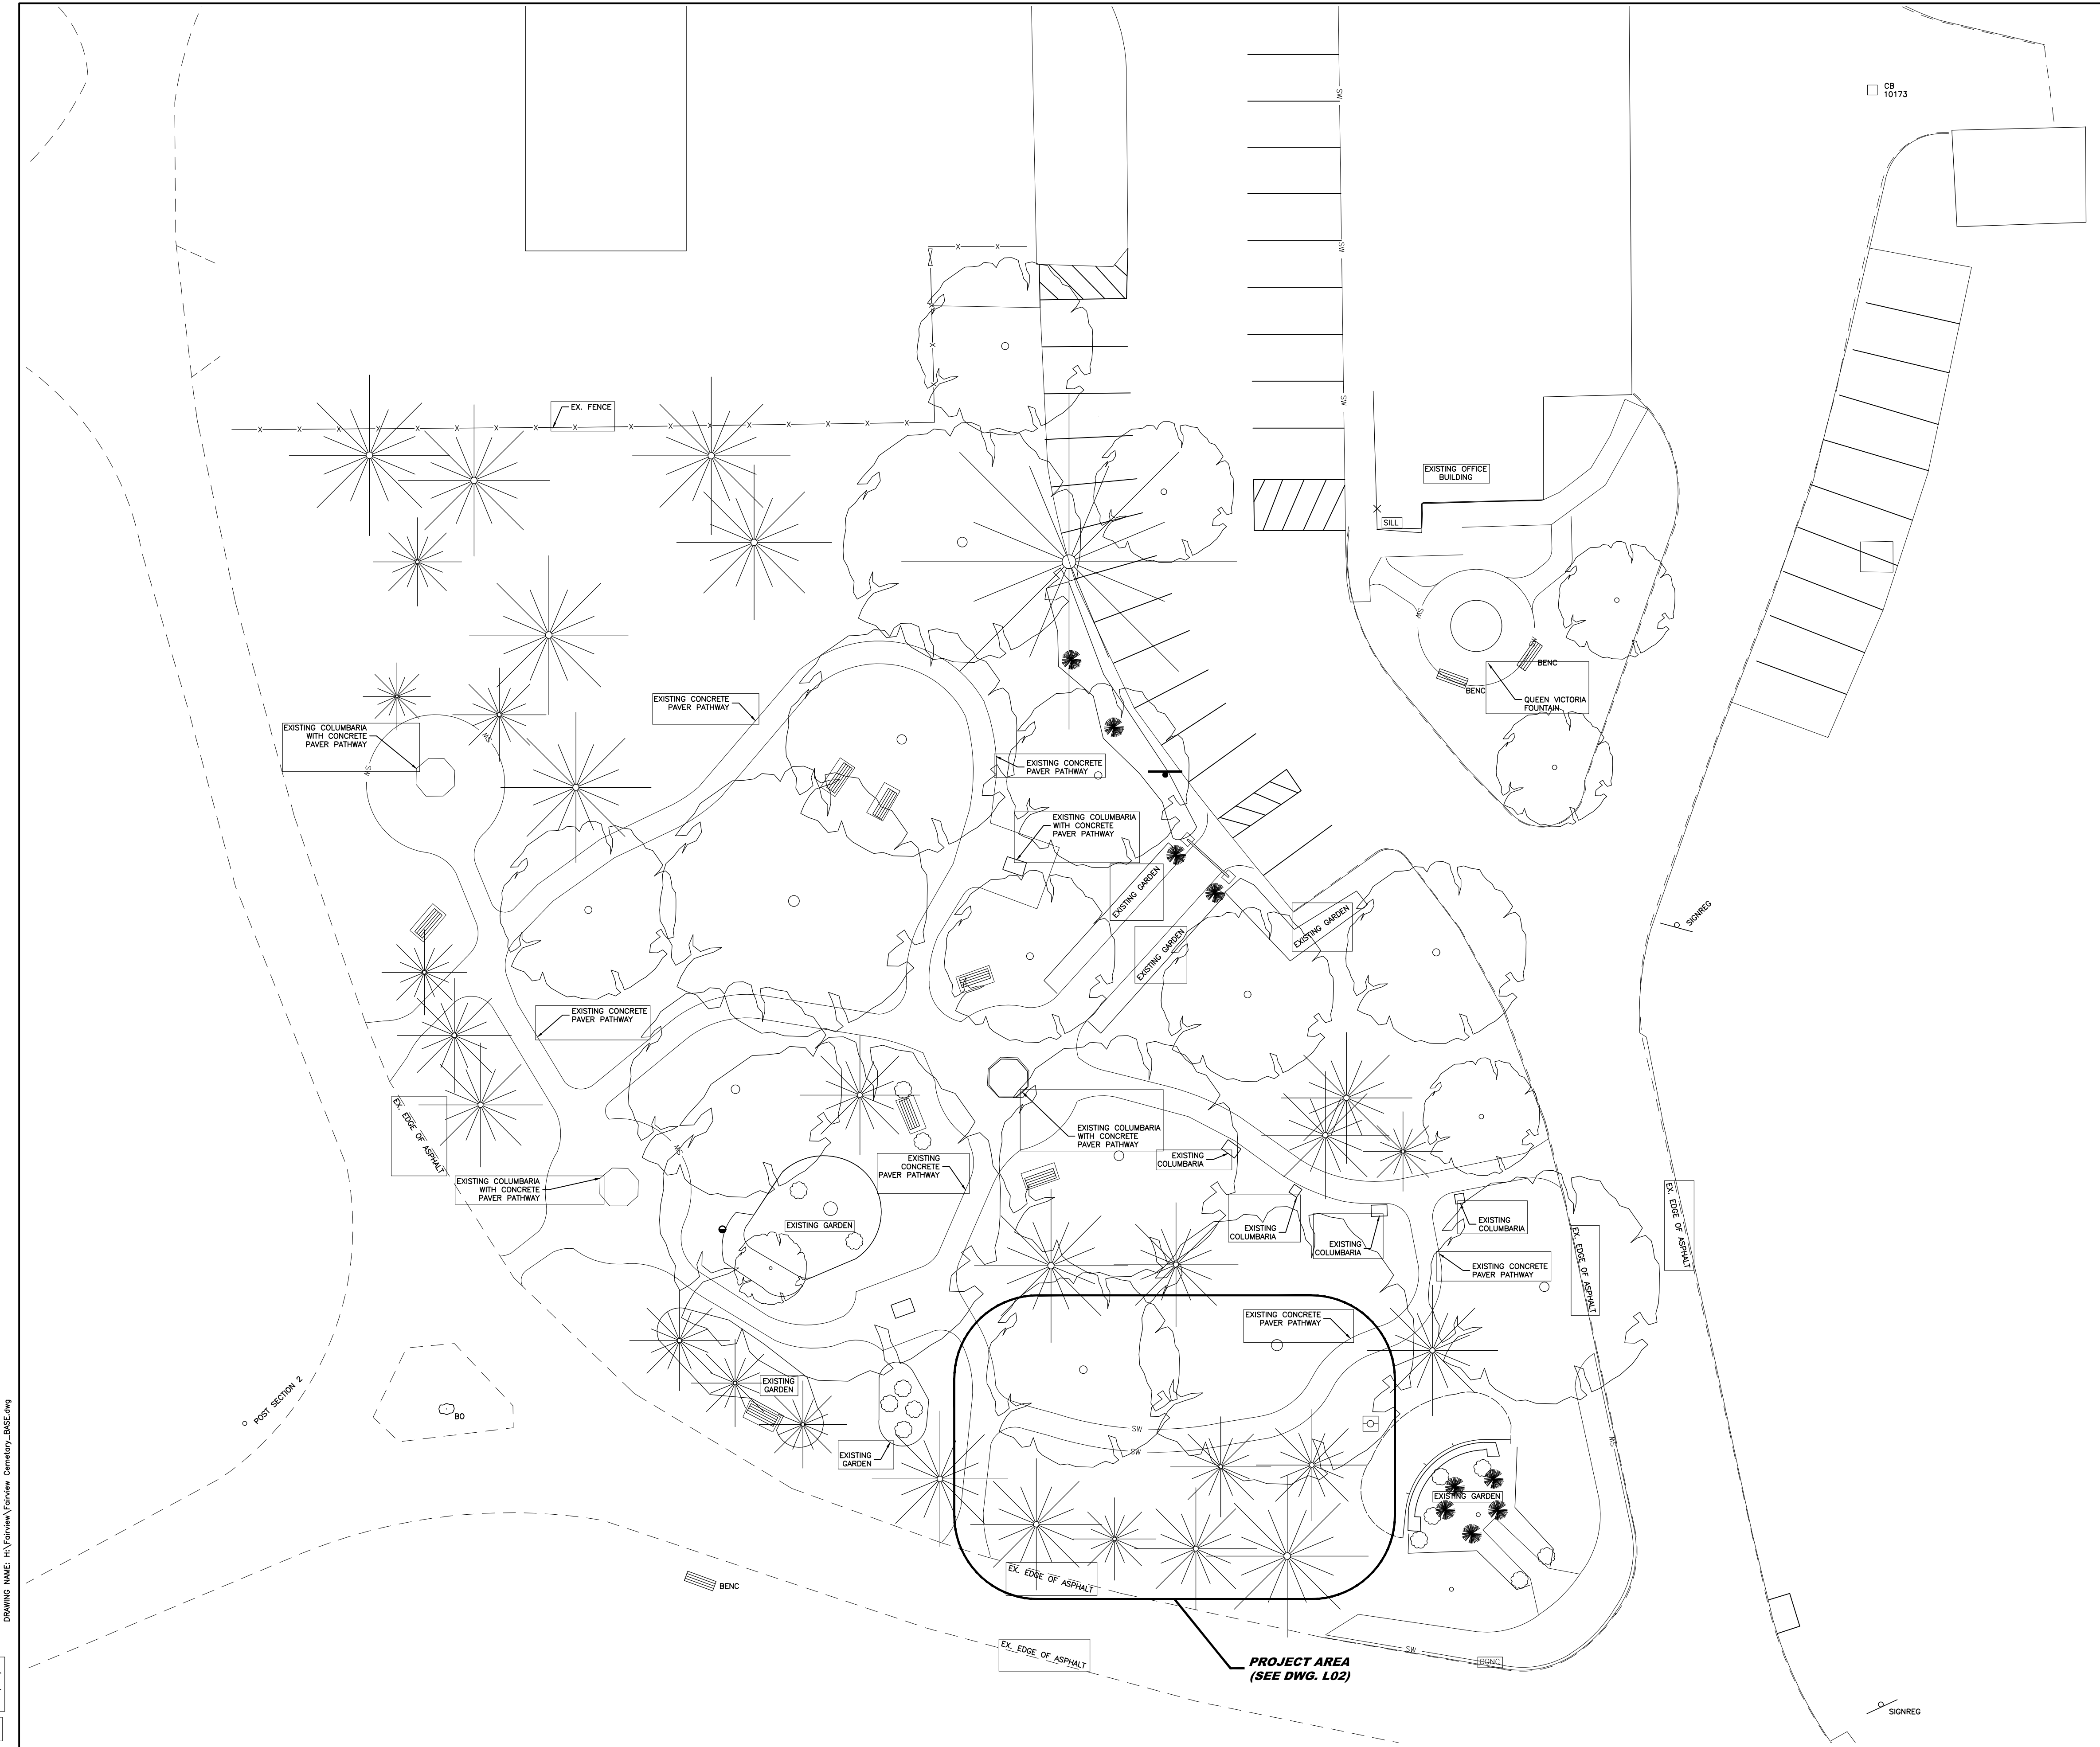

FAIRVIEW CEMETERY - MAPLE GROVE

REFERENCES

DRAWING NAME: H:\Yorview\Yorview Cemetery\_BASE.dwg  
 DATES: H:\Yorview\03-031.rif

| NO. | DATE | BY | DESCRIPTION |
|-----|------|----|-------------|
|     |      |    |             |

| NO. | DATE       | BY   | DESCRIPTION       |
|-----|------------|------|-------------------|
| 01  | 2019/03/18 | J.K. | ISSUED FOR REVIEW |
|     |            |      |                   |

| NO. | DATE | BY | DESCRIPTION |
|-----|------|----|-------------|
|     |      |    |             |

BENCHMARK DATUM  
(PLACE # HERE)  
(PLACE DESCRIPTION HERE)  
  
ELEVATION - XXX.XXX

City of Niagara Falls  
4310 Queen Street  
Niagara Falls, ON, Canada  
L2E 6X5 T: 905-356-7521

FAIRVIEW CEMETERY  
MAPLE GROVE  
PROPOSED COLUMBARIA  
PROJECT AREA OVERVIEW

|                     |              |
|---------------------|--------------|
| CONSULTANT FILE No. |              |
| DATE                | 2019/03/12   |
| SCALE               | HOR: 1:200 m |
| SHEET No.           | 1 OF 2       |
| DWG No.             | L-01         |
| REV.                | 0            |