
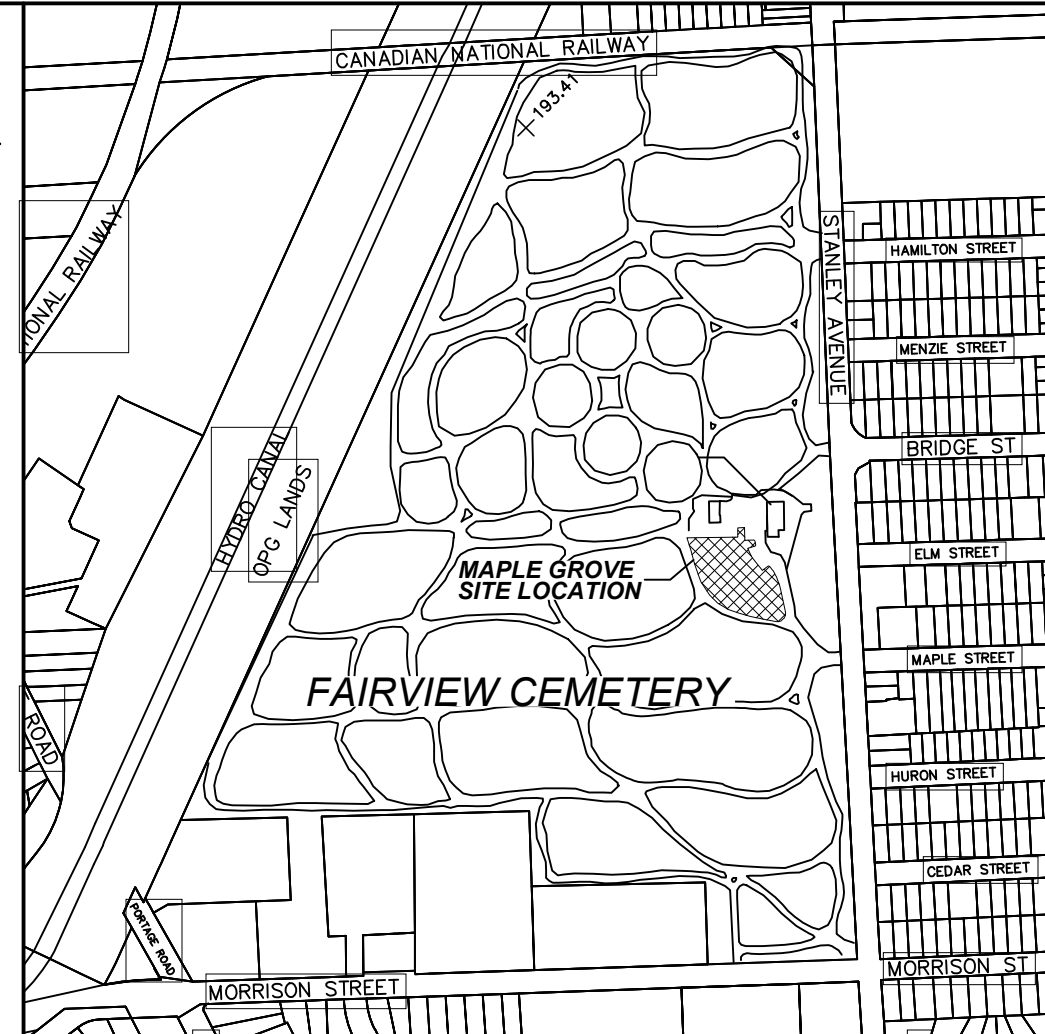


L-02

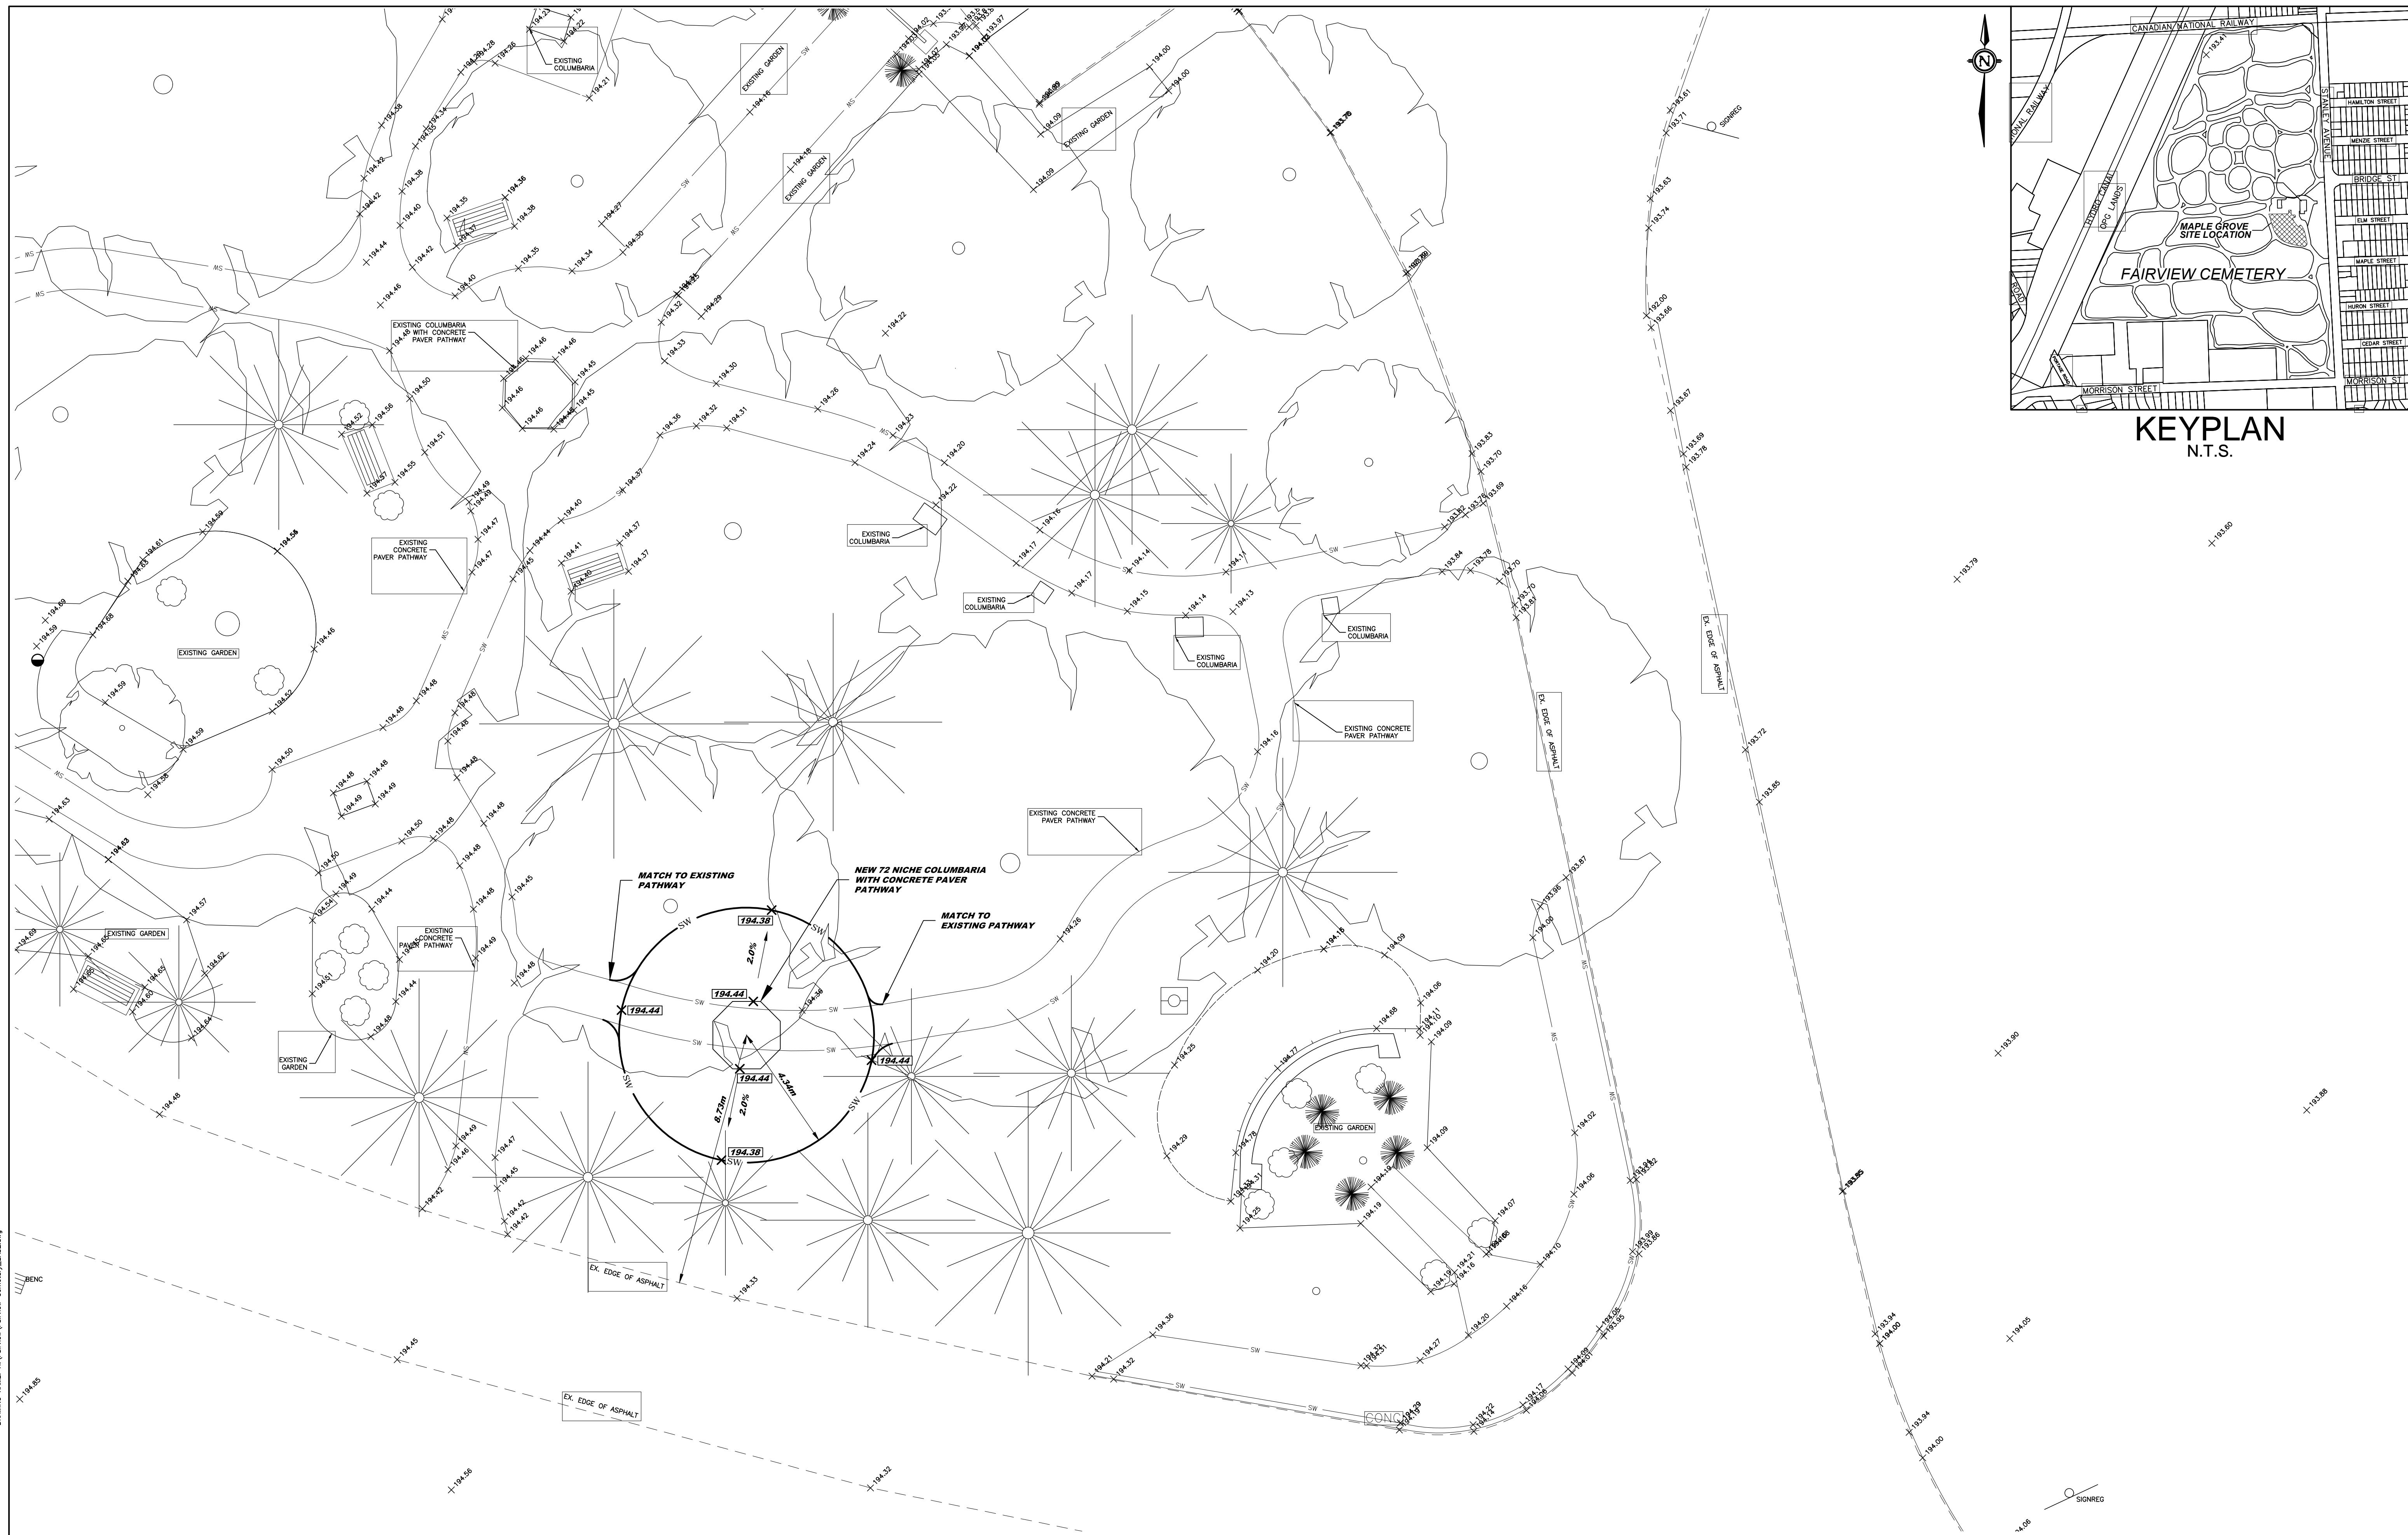

KEYPLAN
N.T.S.

FAIRVIEW CEMETERY - MAPLE GROVE

REFERENCES

DRAWING NAME: H:\YonView\YonView\Demolition_BASE.dwg
 DATES: H:\YonView\03-031.tif


NO.	ISSUED FOR REVIEW	2019/03/18	J.K.
	REVISION	DATE	INIT.

NOTES

DRAFTING	XXX
DESIGN	XXX
CHECKED BY	XXX
APPROVED BY	XXX

BENCHMARK DATUM
(PLACE # HERE)
(PLACE DESCRIPTION HERE)

ELEVATION - XXX.XXX



FAIRVIEW CEMETERY
MAPLE GROVE
PROPOSED COLUMBARIA

PROPOSED FEATURES PLAN

CONSULTANT FILE No.	
DATE	2019/03/12
SCALE	HOR: 1:100 m
SHEET No.	2 OF 2
DWG No.	L-02
REV.	0