


APPENDIX F - UNDERGROUND UTILITIES

RFT44-2021 - Demolition of Former Parks & Recreation Building

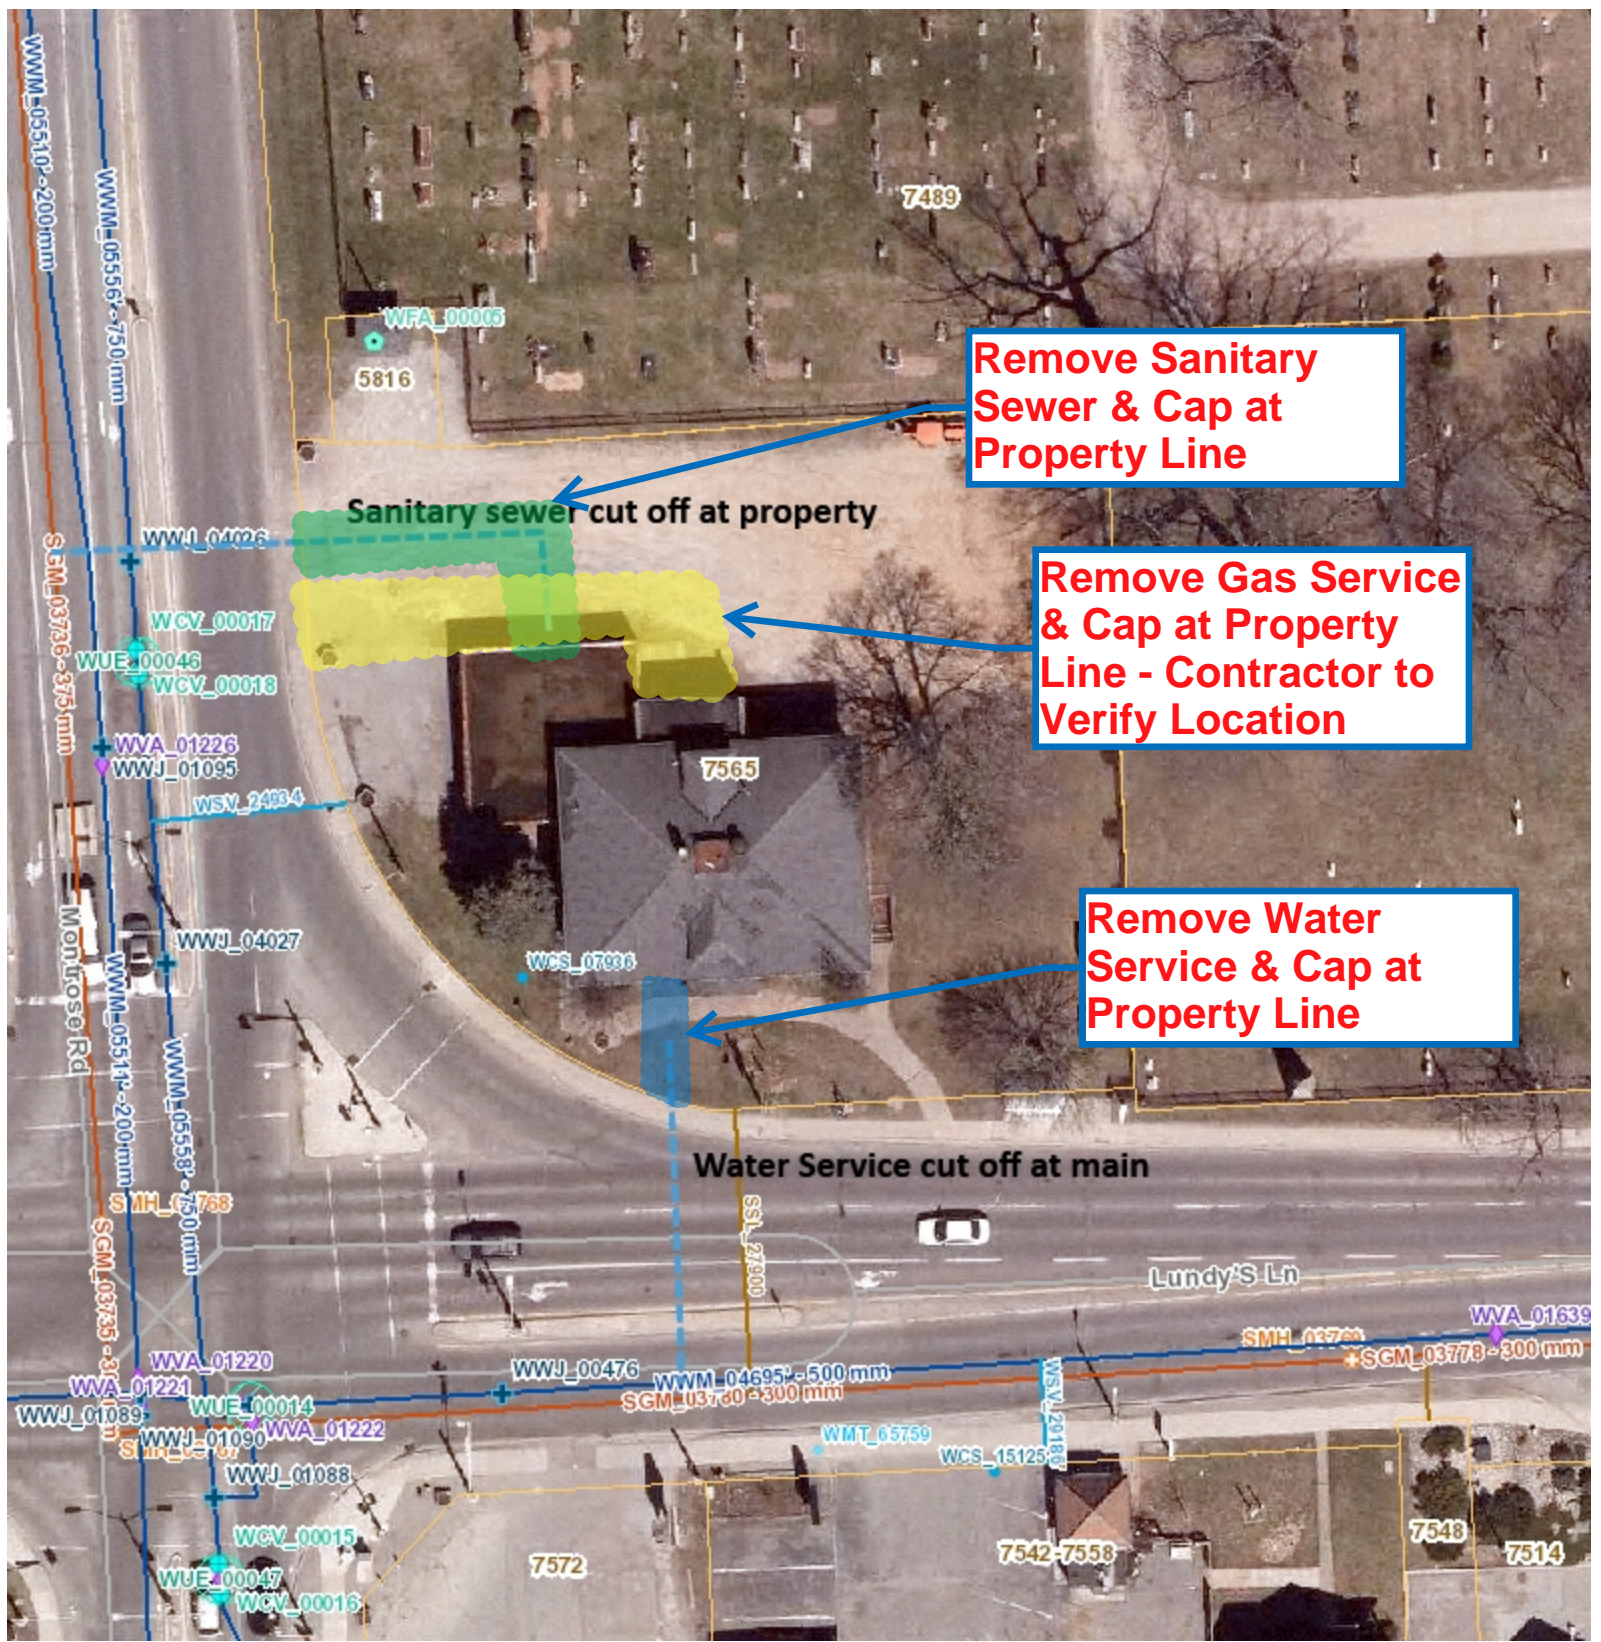

This data is provided "as is" and the City of Niagara Falls (the City) makes no representations or warranties, expressed or implied, as to the accuracy or completeness of the data. The maps and drawings contained herein are intended for general layout purposes only and shall not be considered as official plans or drawings. For further information, please contact the City. The City shall not be held liable for special, incidental, consequential or indirect damages arising from the use of this data. Users assume all risks in using this data. No part of these digital images, or information, or hardcopies made from them may be reproduced and/or distributed without this disclaimer.